
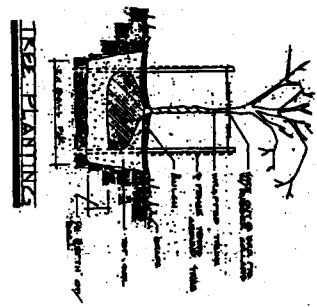
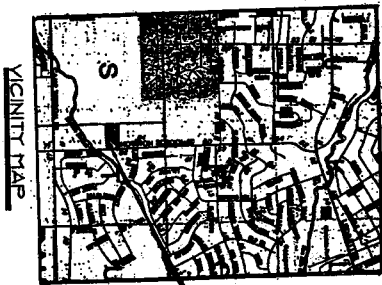


TRACT - IV
PHASE - ONE
LANDSCAPE PLAN

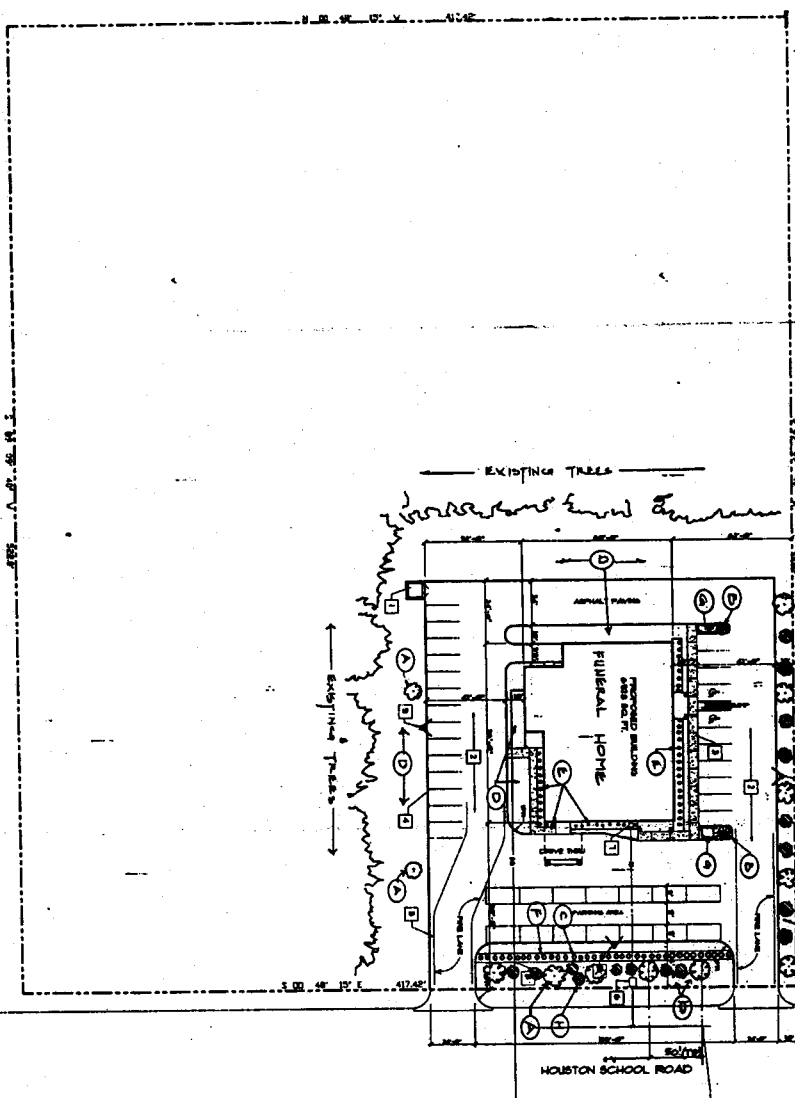

1. Planting materials shall be by manufacturer's option

PLANTING COMMON / SPECIFIC NAME	SPACING	REMARKS
LAND RATIO	TOTAL LAND: 217,800 S.F.
	LAND USED: 43,000 S.F.
	ACCESS: 5
	MAXIMUM BUILD HEIGHT: 22.10'
OPEN SPACE	LESS IMPROVED AREA: 174,732 S.F. (80%)
LAND COVERAGE	BUILDING: 6,928 SF (3%)
	PARKING: 39,495 SF (18%)
	LANDSCAPE: 6,445 SF (3%)
OWNER	ACE THREE, INC. MR. EDWARD JONES, JR. 8504 CLUB MANOR, DRIVE DALLAS, TEXAS 75227 (214) 357-1515

CONSTRUCTION NOTES

1. CONCRETE SHALL BE 4" THICK CONCRETE WITH 4" REINFORCING BARS AT 18" ON CENTER EACH WAY ON 7" CURB.
APPROVED BY: [Signature]
CITY COUNCIL: 22663
960481

PROPOSED FURNISH FOR:
ACE THREE, INC
DALLAS, TEXAS


REVISIONS
1-09-96
1-15-96

SHEET NO. **41** OF 1

DATE: 4-20-86
DRAWN BY: J.K.
CHECKED BY: J.K.
SCALE: 1"=25'-0"

NO. 14 45016
DATE: 4-20-86
DRAWN BY: J.K.
CHECKED BY: J.K.
SCALE: 1"=25'-0"

REVISIONS SHEET NO. 42
03/14/19/ 9973-3