
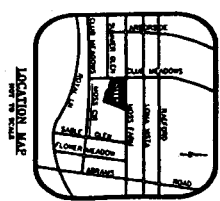


EXHIBIT 502A

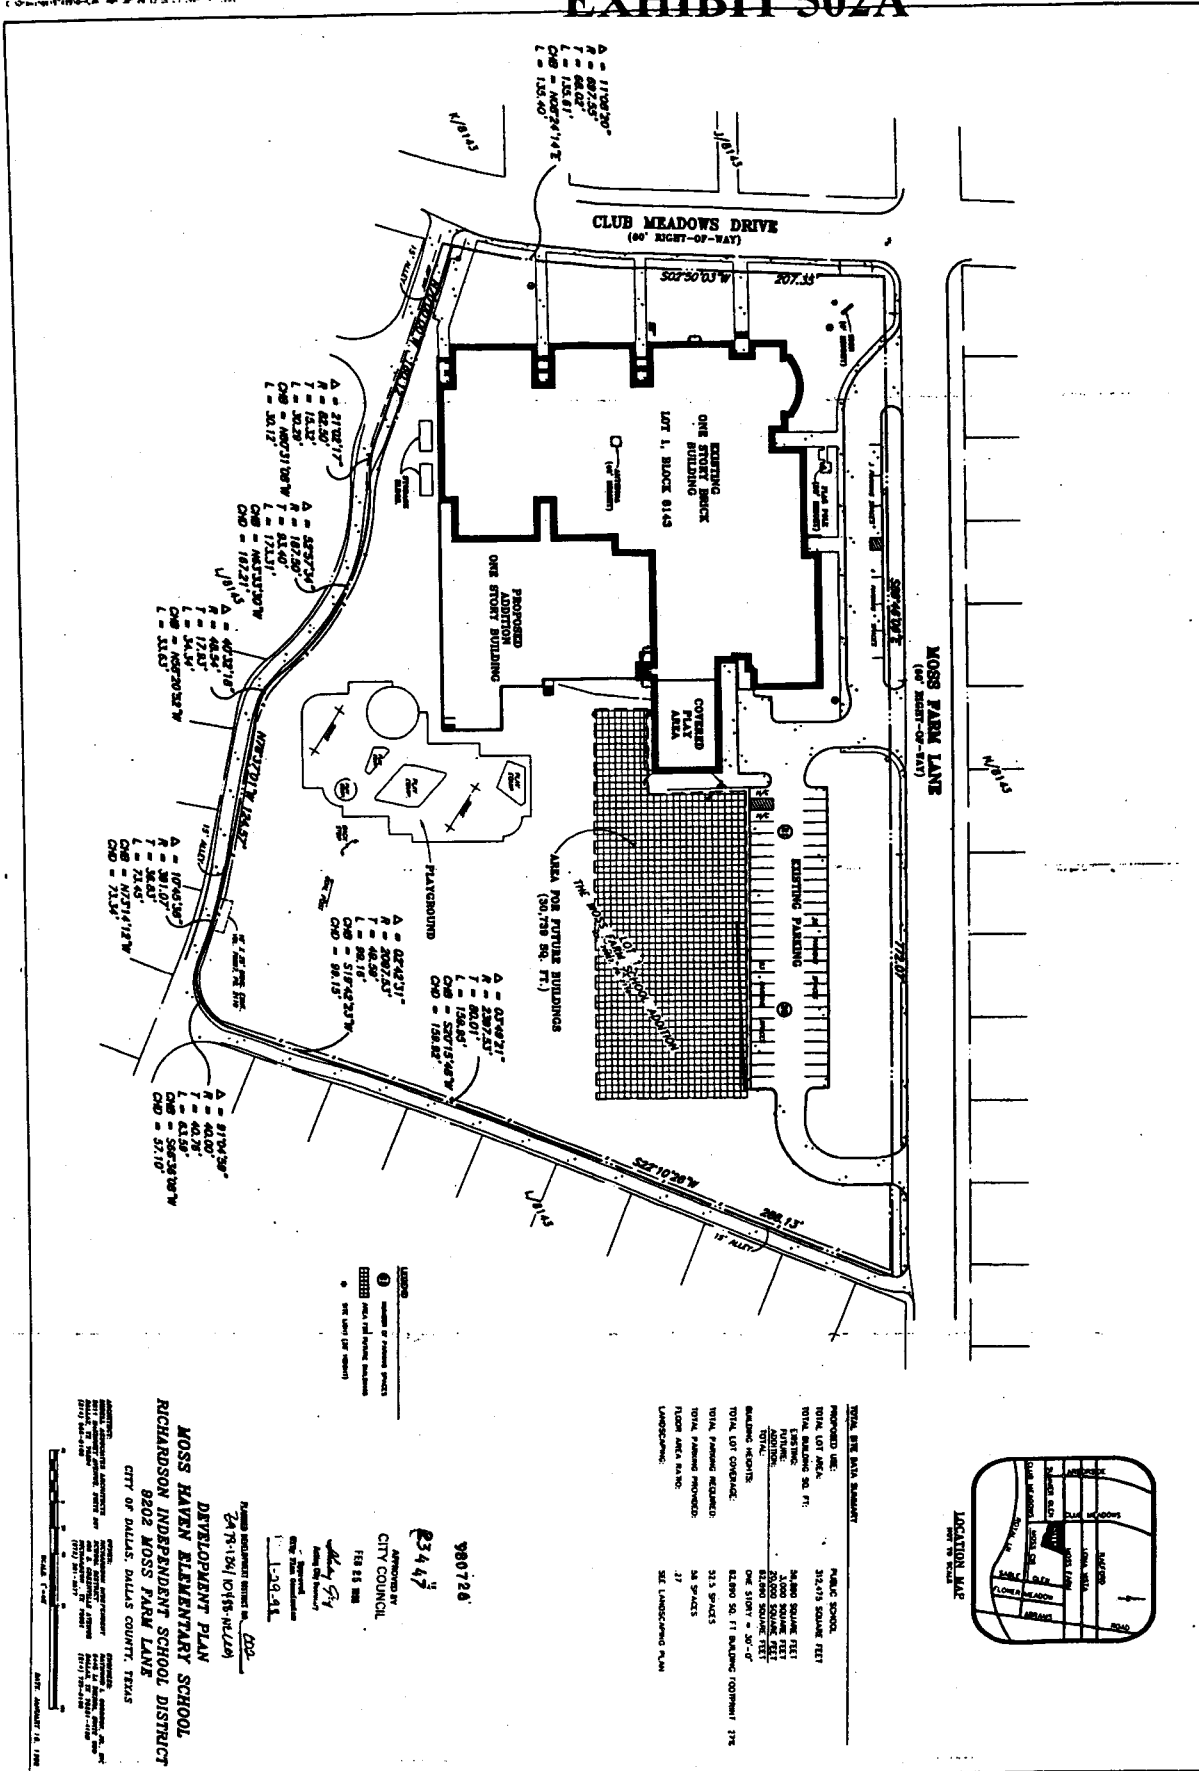

TOTAL SITE DATA SUMMARY

PROPOSED USE:	PUBLIC SCHOOL
TOTAL LOT AREA:	312,073 SQUARE FEET
LANDSCAPING:	SEE LANDSCAPING PLAN

LEGEND


980726

23447

APPROVED BY
CITY COUNCIL


MOSS HAVEN ELEMENTARY SCHOOL
DEVELOPMENT PLAN
RICHARDSON INDEPENDENT SCHOOL DISTRICT
8202 MOSS FARM LANE
CITY OF DALLAS, DALLAS COUNTY, TEXAS

PLANNING DEPARTMENT
2475-154 (DHS-11111)
DHS

