



EXHIBIT 519A

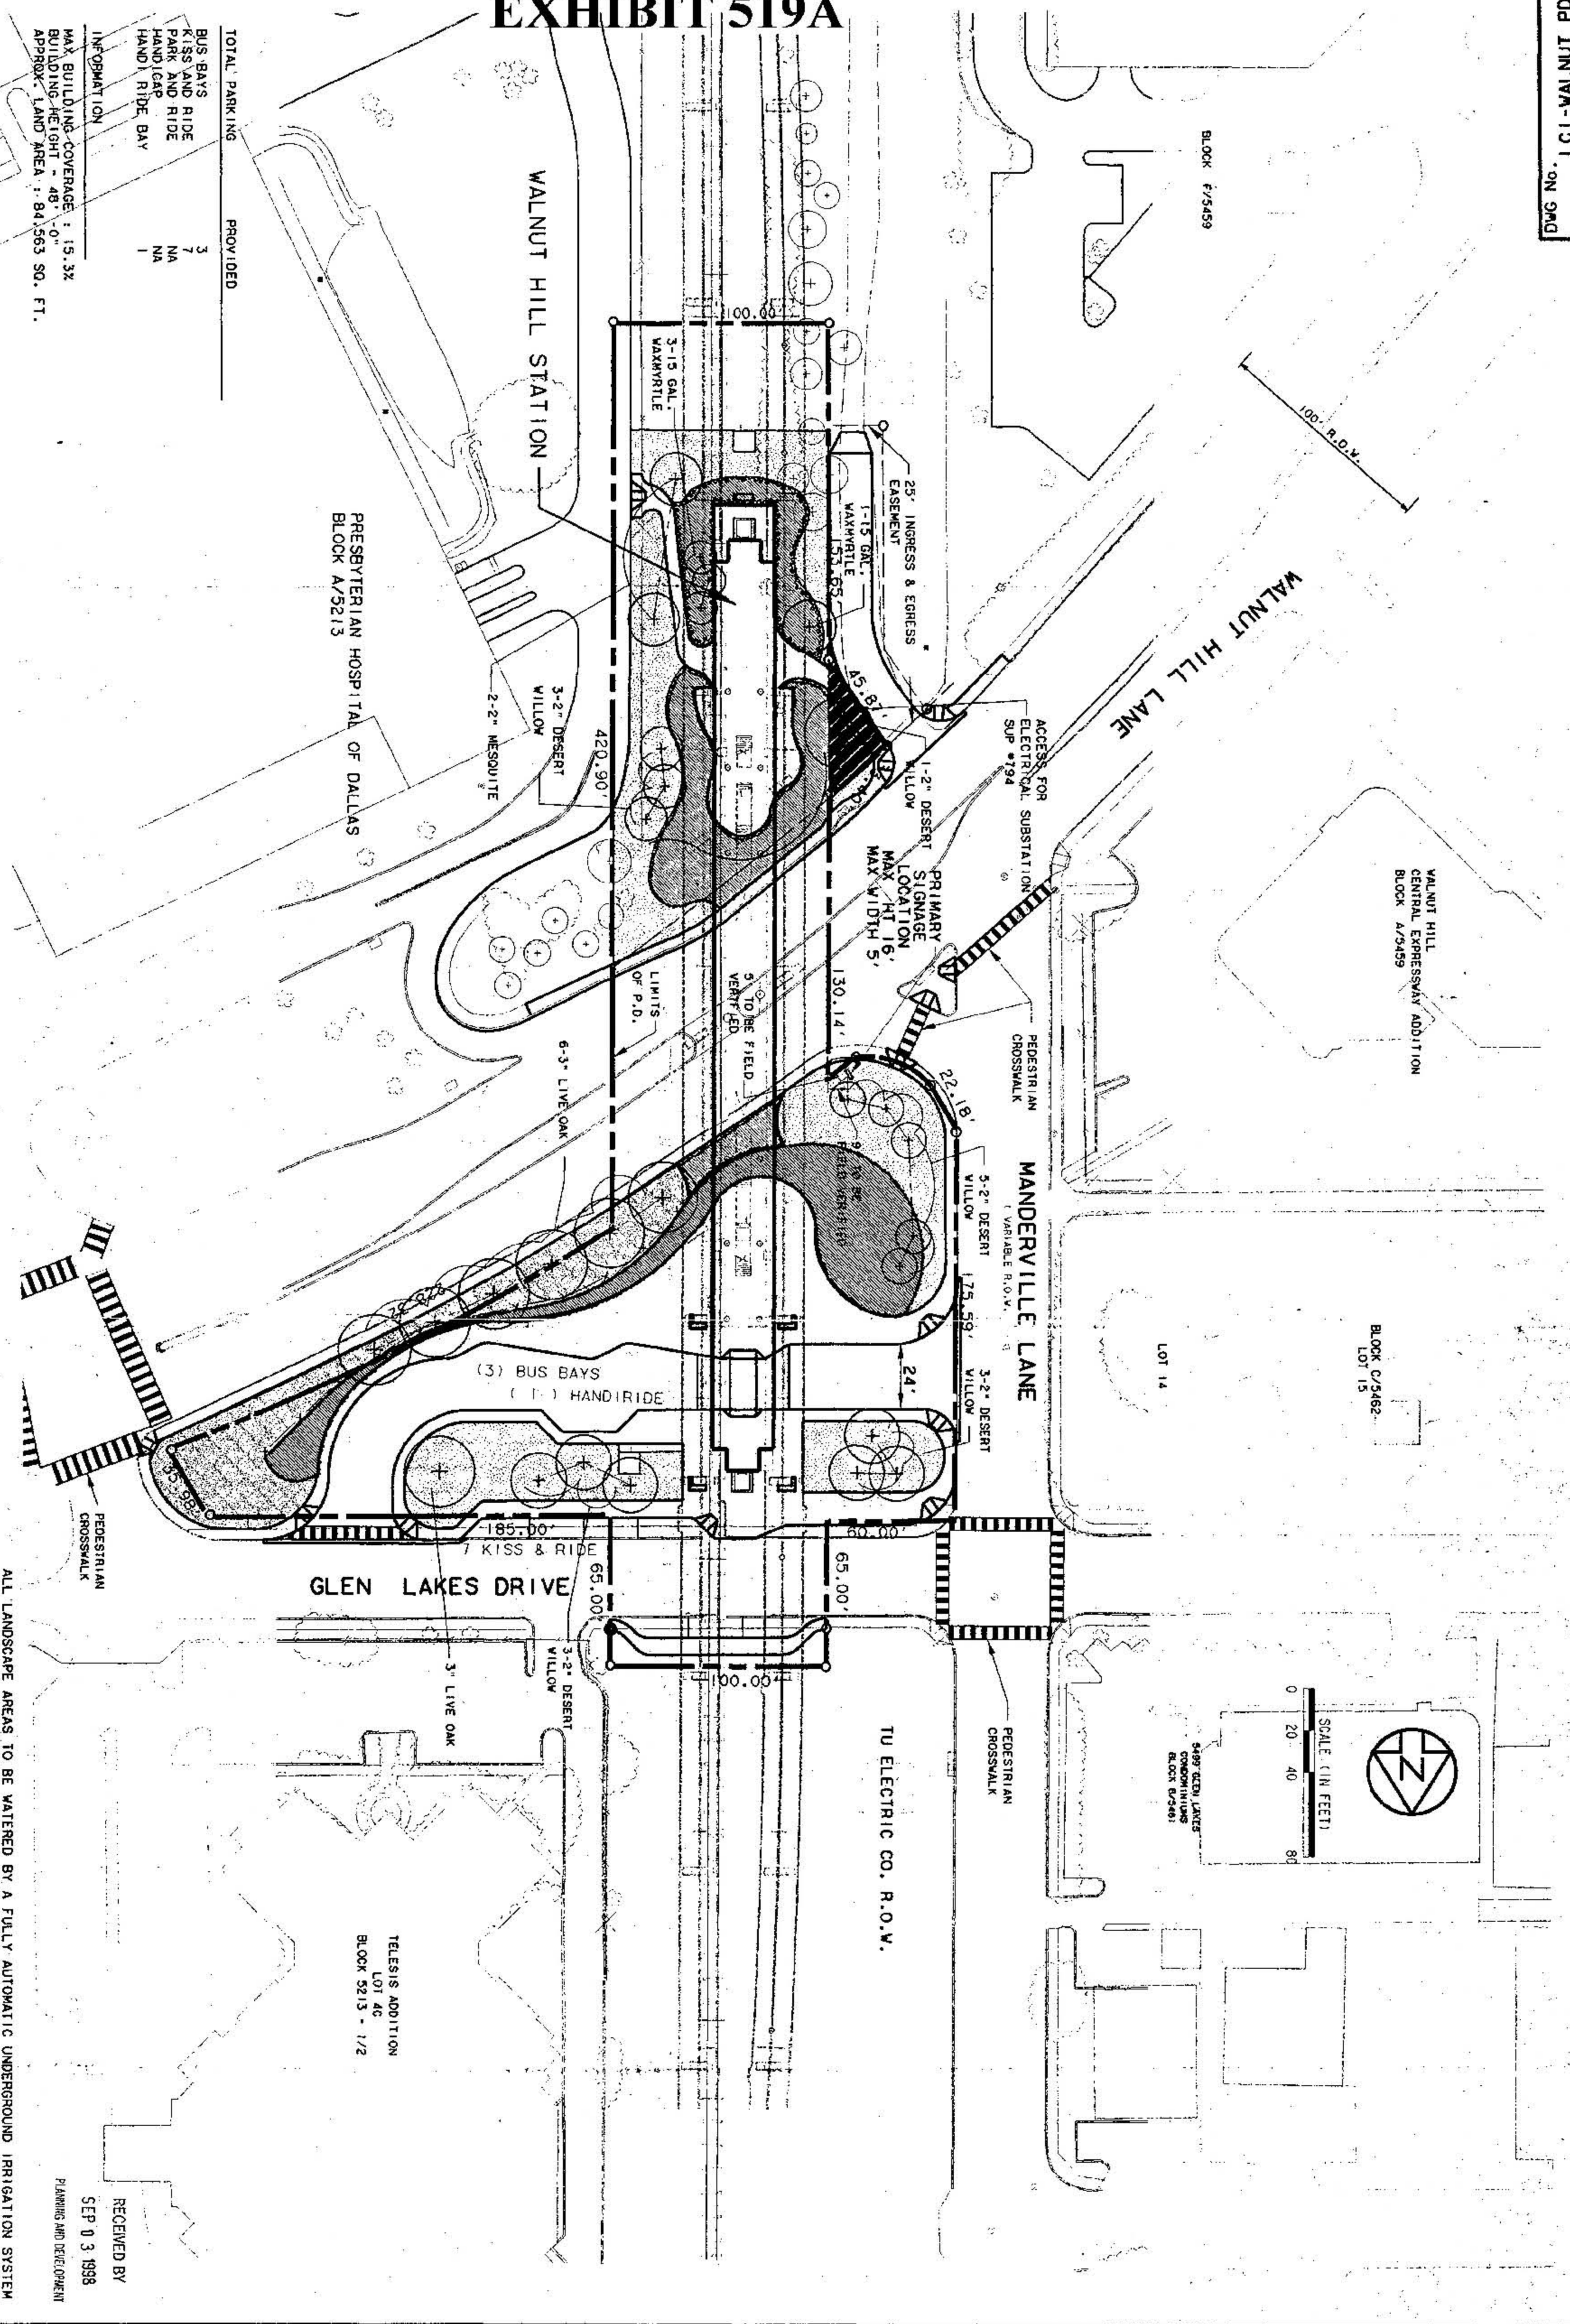

REV	DATE	DESCRIPTION	BY	ENG	CHK	APP
1						
2						
3						
4						
5						

CAYE COOK A.S.L.A.
 8888 Northwest Plaza, Suite 214
 Dallas, TX 75225 214-739-9105

LAN/STV
 Lookwood, Andrews & Newman, Inc.
 and STV Incorporated
GREINER
CHIANG, PATEL & YERBY
VIDAUD + ASSOCIATES

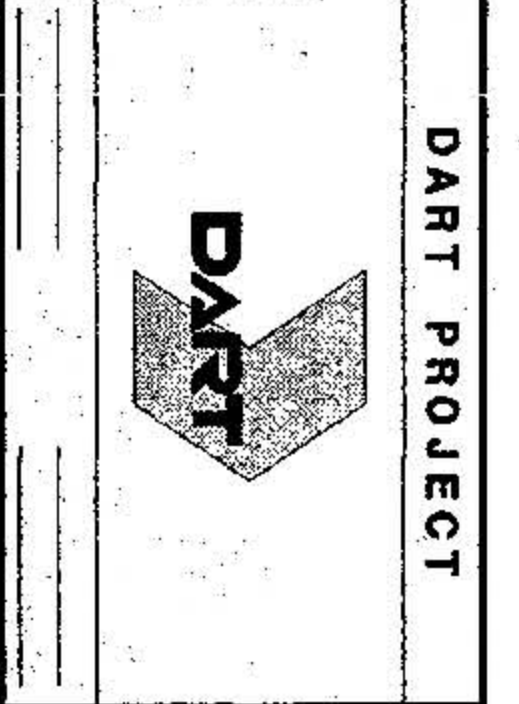

RECEIVED BY
 SEP 03 1998
 PLANNING AND DEVELOPMENT

CONTRACT C-98000080
 WALNUT HILL STATION
 DEVELOPMENT & LANDSCAPE PLAN
 LIGHT RAIL TRANSIT SYSTEM
 LINE SECTION NC-3

ALL LANDSCAPE AREAS TO BE WATERED BY A FULLY AUTOMATIC UNDERGROUND IRRIGATION SYSTEM

RECEIVED BY
 SEP 03 1998
 PLANNING AND DEVELOPMENT

PLANNED DEVELOPMENT DISTRICT NO. 519
 Z 978-312/8563-78 (78)

PROPERTY DESCRIPTION
 BLOCK B/5213 LOT 1 PRESBYTERIAN MEDICAL CENTER OF DALLAS
 BLOCK C/5462 TU ELECTRIC

CONTRACT SHEET NO. 1 OF 1

APPROVED BY
982764
23663
 CITY COUNCIL
 SEP 28 1998

Approved
 City Secretary
 City Secretary

PLANT LEGEND
 GROUND COVER
 GRASS (LAWN)
 EXISTING TREE
 TO REMAIN
 TREE

SCALE (IN FEET)
 0 20 40 80

SCALE
 DRAWN 1"=40'
 DESIGNED DART CAD
 CHECKED C. COOK
 IN CHARGE B. WILLIAMS
 DATE D. EHRLICH
 30 SEPT 98