

REVISIONS

NO.	DATE	DESCRIPTION
1	08-11	PROJECT NO.
2	11-23-99	DATE
3	02-12-99	REVISION

NORTHWEST PARKWAY APARTMENTS
DALLAS, TX

WALLACE/GARCIA + ASSOCIATES, INC.
ARCHITECTS & PLANNERS
4600 POST OAK PLACE SUITE 380 HOUSTON TEXAS 77027 713-863-0438

EXHIBIT 570B

2989-244 / 9780-NC(29)

12-16-99

PLANNED DEVELOPMENT DISTRICT NO. 570

COMPLIANCE WITH DESIGN STANDARDS

000421
24168

APPROVED BY
CITY COUNCIL
JAN 26 2000

Annaly Jay
City Secretary

TOTAL SITE AREA (8,362 ACRES)	95,612 SF
SITE TREES REQUIRED (1000 Y)	96
REPLACEMENT TREES PROVIDED	146
NET LOSS OF TREES	51
STREET TREES PROVIDED (100 Y)	58

NORTHWEST PARKWAY APARTMENTS

PRESTONVILLE ADDITION


BLOCK 715464
DALLAS, DALLAS COUNTY, TEXAS

PREPARED FOR:
THE FINGER COMPANIES

PREPARED BY:
ENVIRO DESIGN

LANDSCAPE PLAN

SCALE: 1" = 50'-0"

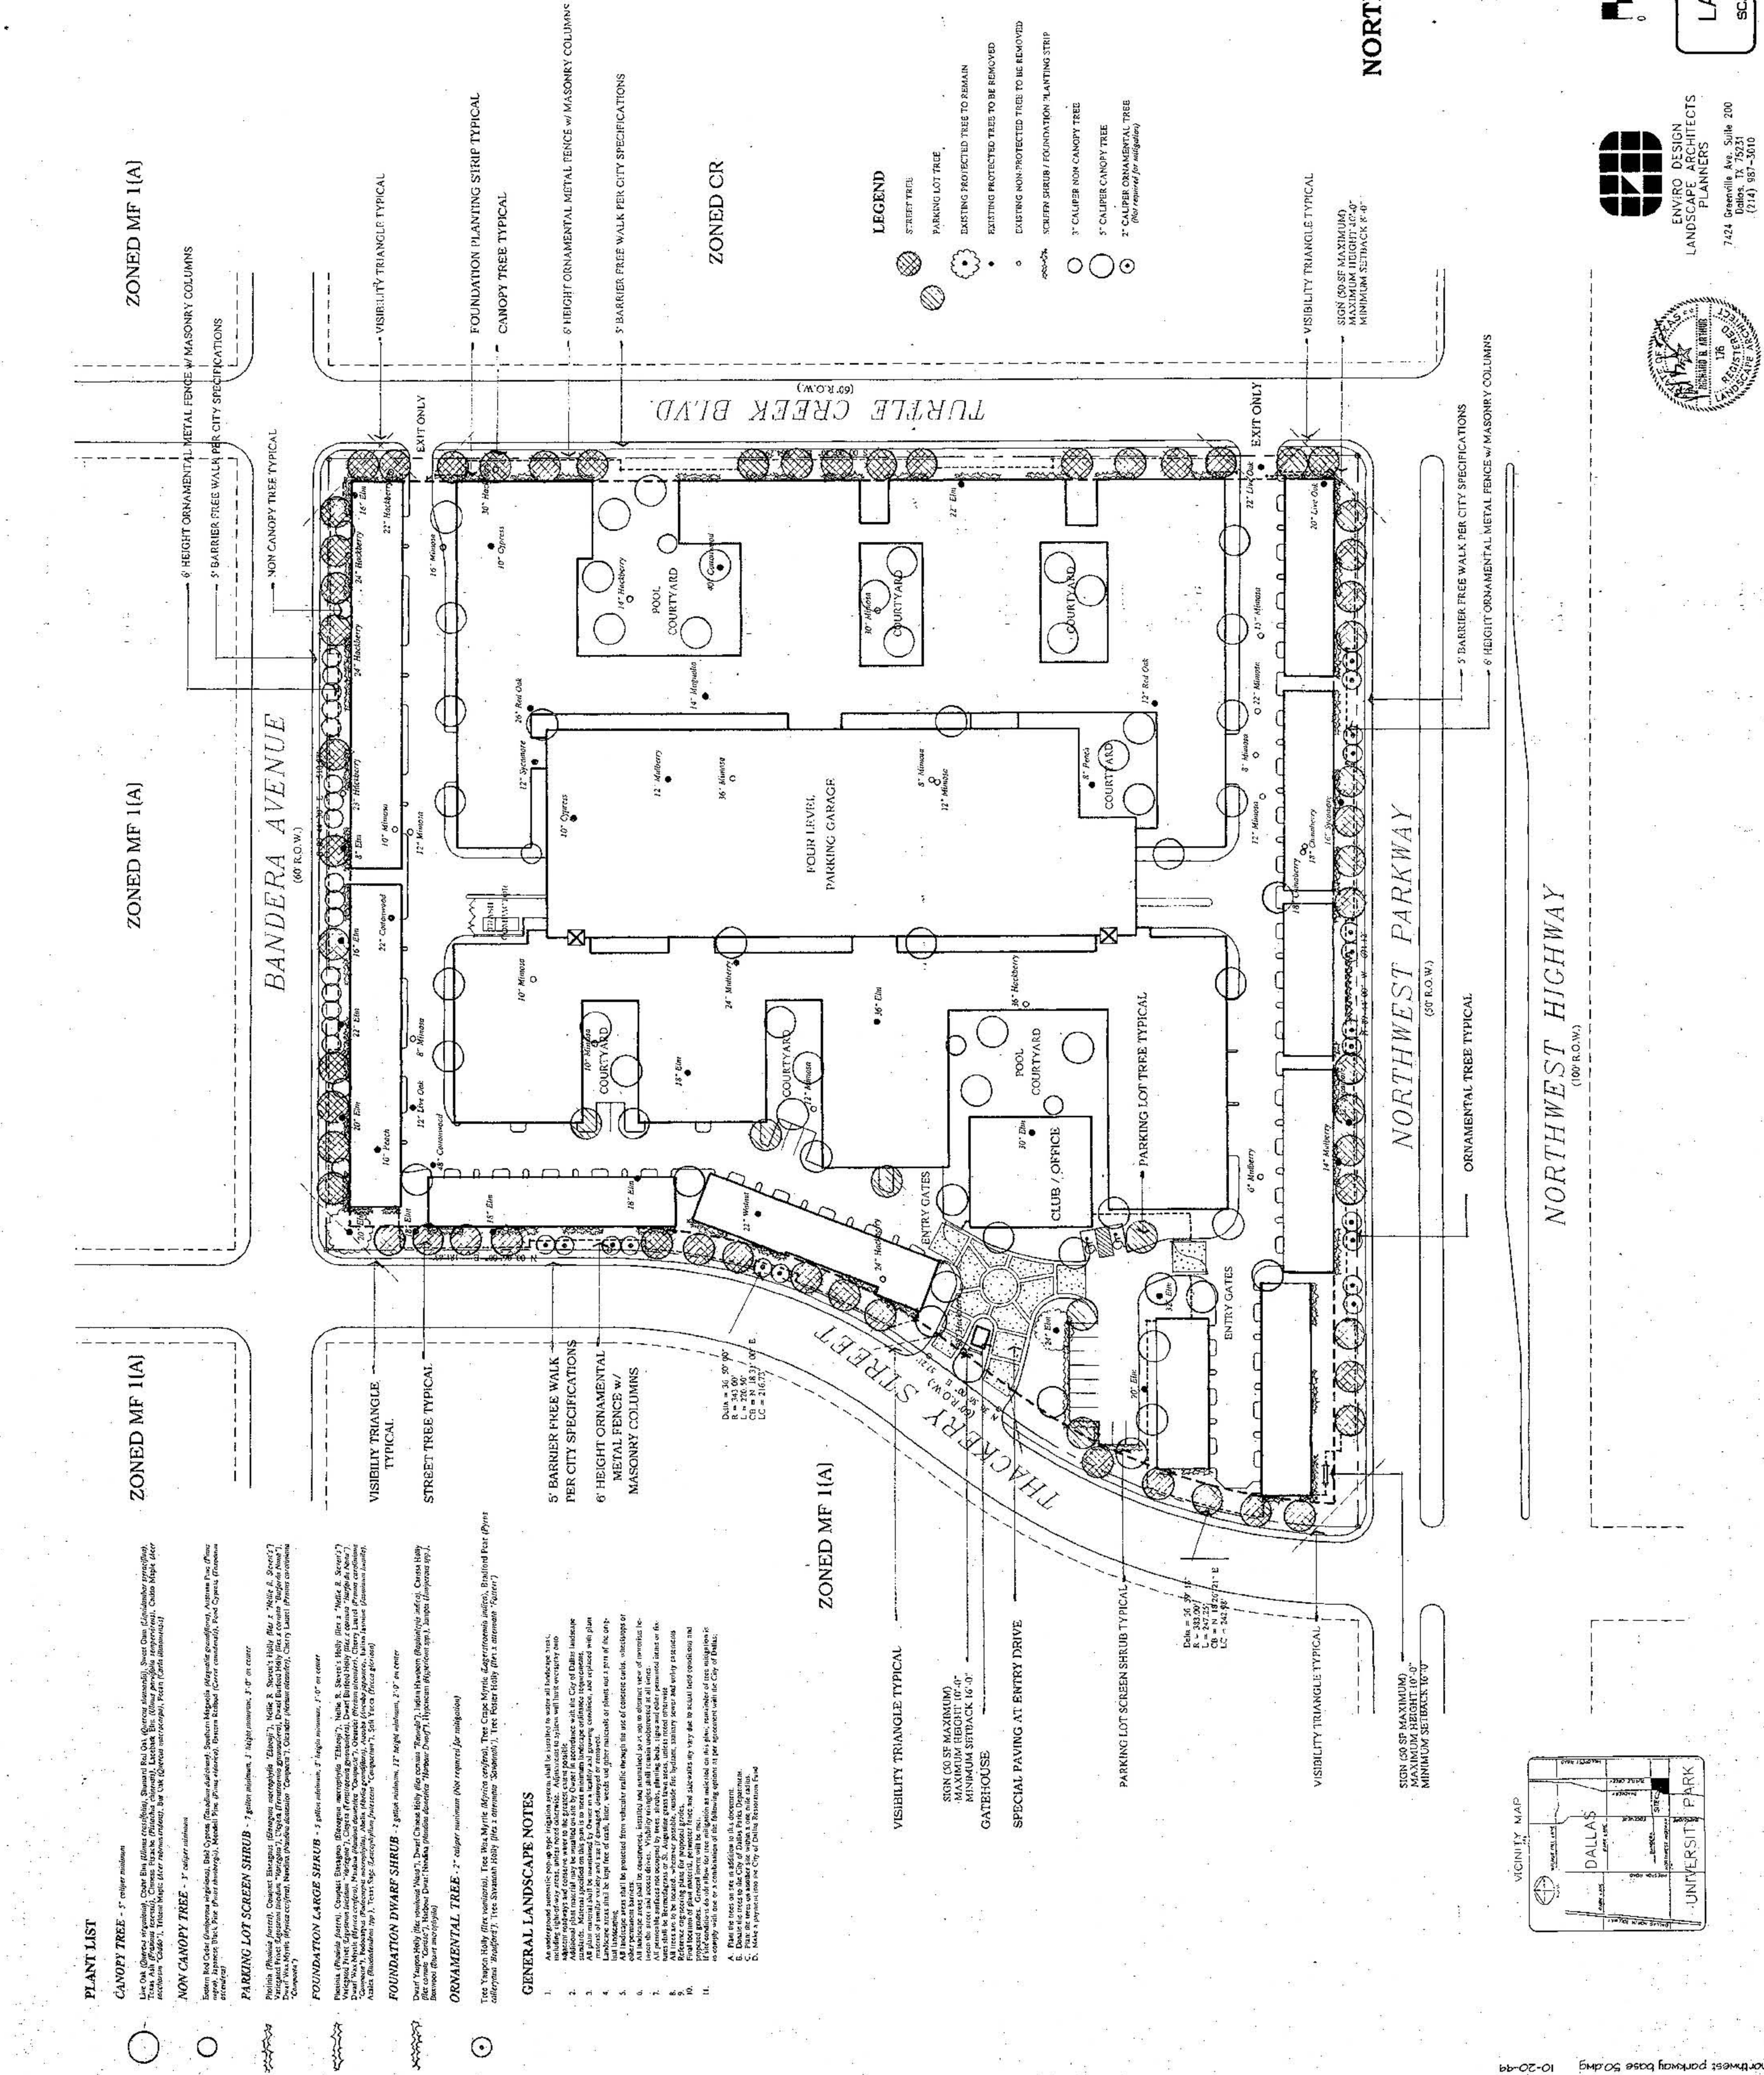

TABULATIONS

TOTAL SITE AREA (8,362 ACRES)	95,612 SF
SITE TREES REQUIRED (1000 Y)	96
REPLACEMENT TREES PROVIDED	146
NET LOSS OF TREES	51
STREET TREES PROVIDED (100 Y)	58

REVISIONS

NO.	DATE	DESCRIPTION
1	08-11	PROJECT NO.
2	11-23-99	DATE
3	02-12-99	REVISION

GENERAL LANDSCAPE NOTES

PLANT LIST


VICINITY MAP

DALLAS
UNIVERSITY PARK

ENVIRO DESIGN
LANDSCAPE ARCHITECTS
PLANNERS
7424 Greenville Ave., Suite 200
Dallas, TX 75231
(214) 987-3010



LANDSCAPE PLAN

LANDSCAPE PLAN

SCALE: 1" = 50'-0"