

25423 EXHIBIT 57C

032856

PLANT NUMBER	QUANTITY	SIZE	REMARKS
1	1	2" dia.	as shown
2	4	4"-6" dia.	as shown
3	10	10" dia.	as shown
4	10	12" dia.	as shown
5	3	18" dia.	as shown
6	1	24" dia.	as shown
7	10	2"	existing
8	11	2"-4" dia.	existing


881408
19945
APPROVED BY
CITY COUNCIL
DATE: 11/18/04
BY: [Signature]

DATE FOR MATERIALS
11-1-04

DESIGNED BY: [Signature]
SCALE: 1/8" = 1'-0"

REDREEMONT LANDSCAPE PLAN
479-156/2570-4

DESIGNER: RILL S. UNICEK, INC. CONSULTING ENGINEERS
2500 GIMMELMAN BLVD., SUITE 400
DALLAS, TEXAS 75247-6846-8000

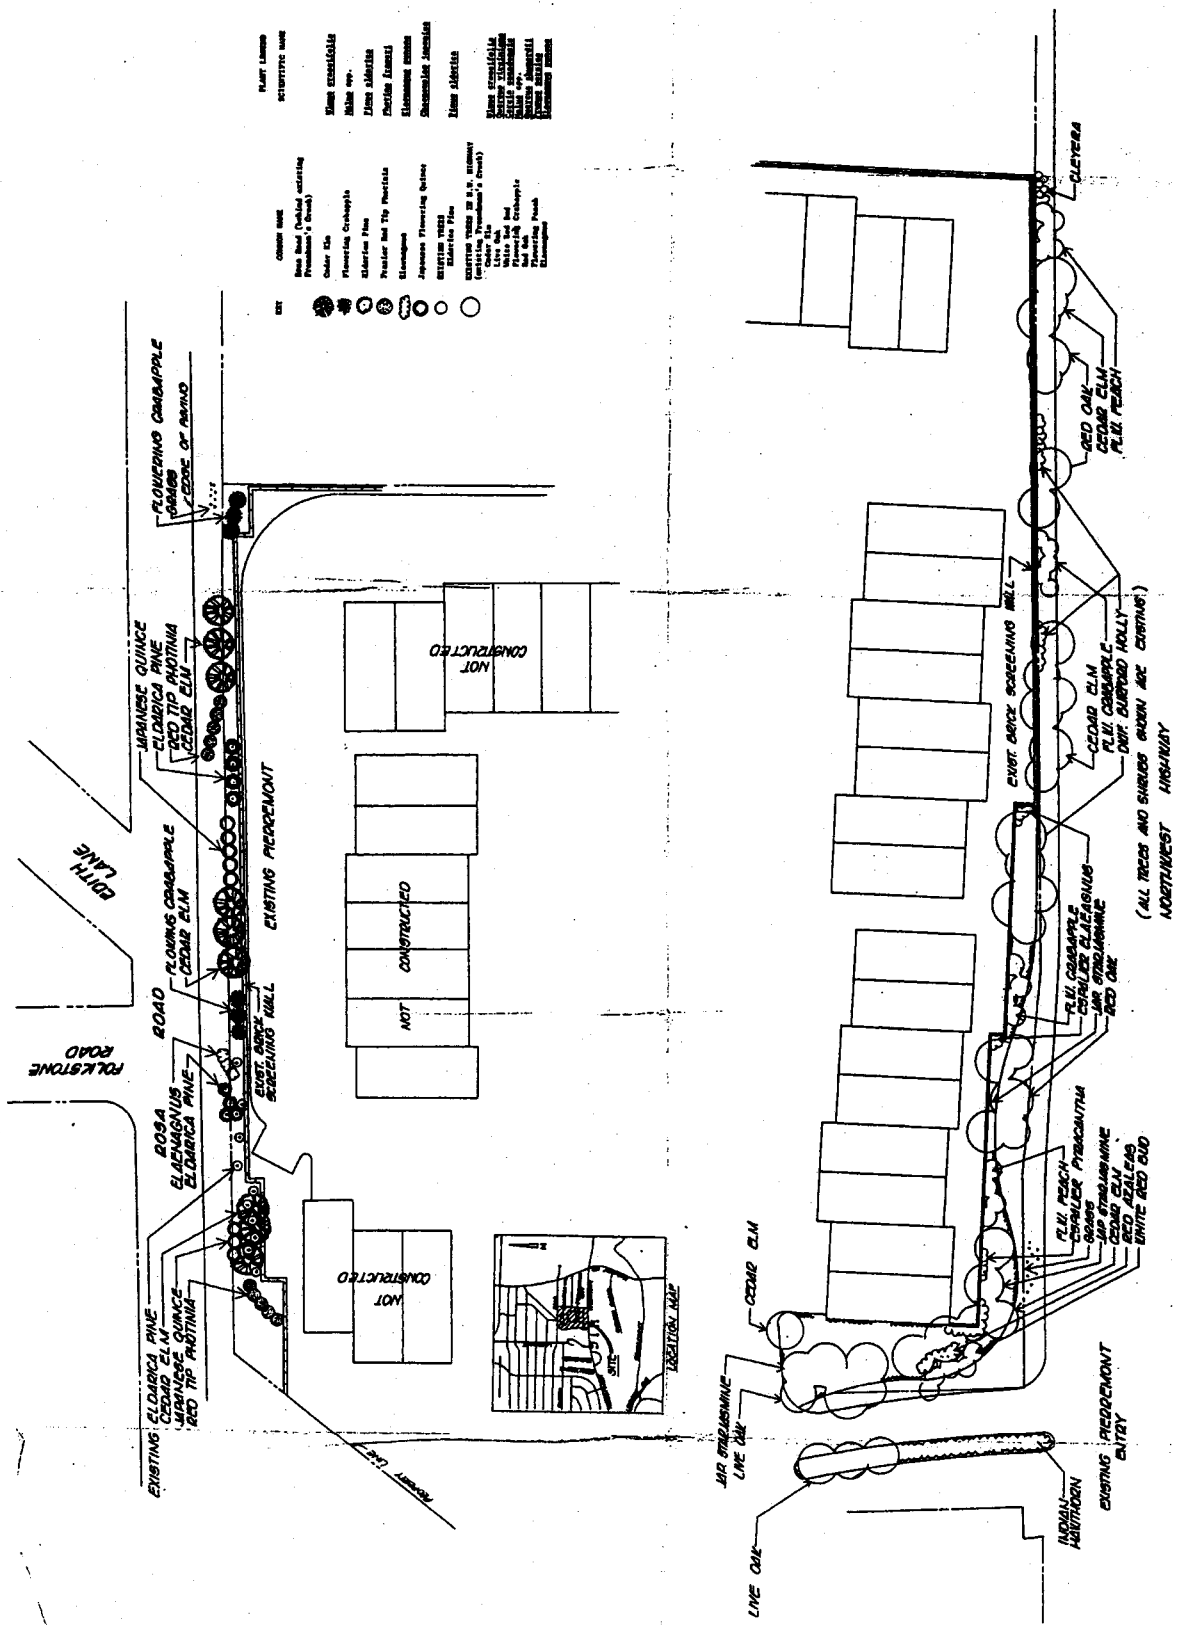

Scale: 1" = 10'
1" = 20'
1" = 40'