
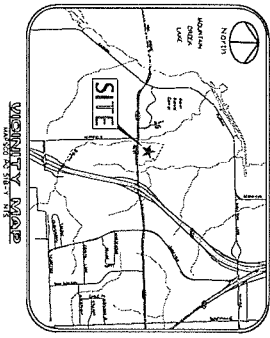


Copyright 2014 Cumulus Design, Inc. All Rights Reserved. This drawing is the property of Cumulus Design, Inc. and shall not be reproduced or transmitted in any form or by any means, electronic, mechanical, photocopying, recording, or by any information storage and retrieval system, without the prior written permission of Cumulus Design, Inc.

CUMULUS DESIGN, INC.  
 1400 WEST 21ST STREET  
 SUITE 200  
 DALLAS, TEXAS 75208  
 PHONE: 214-235-0348


POTTER'S HOUSE  
 6777 W. KEST BLVD  
 SUITE 100  
 DALLAS, TEXAS 75208  
 PHONE: 214-235-0348

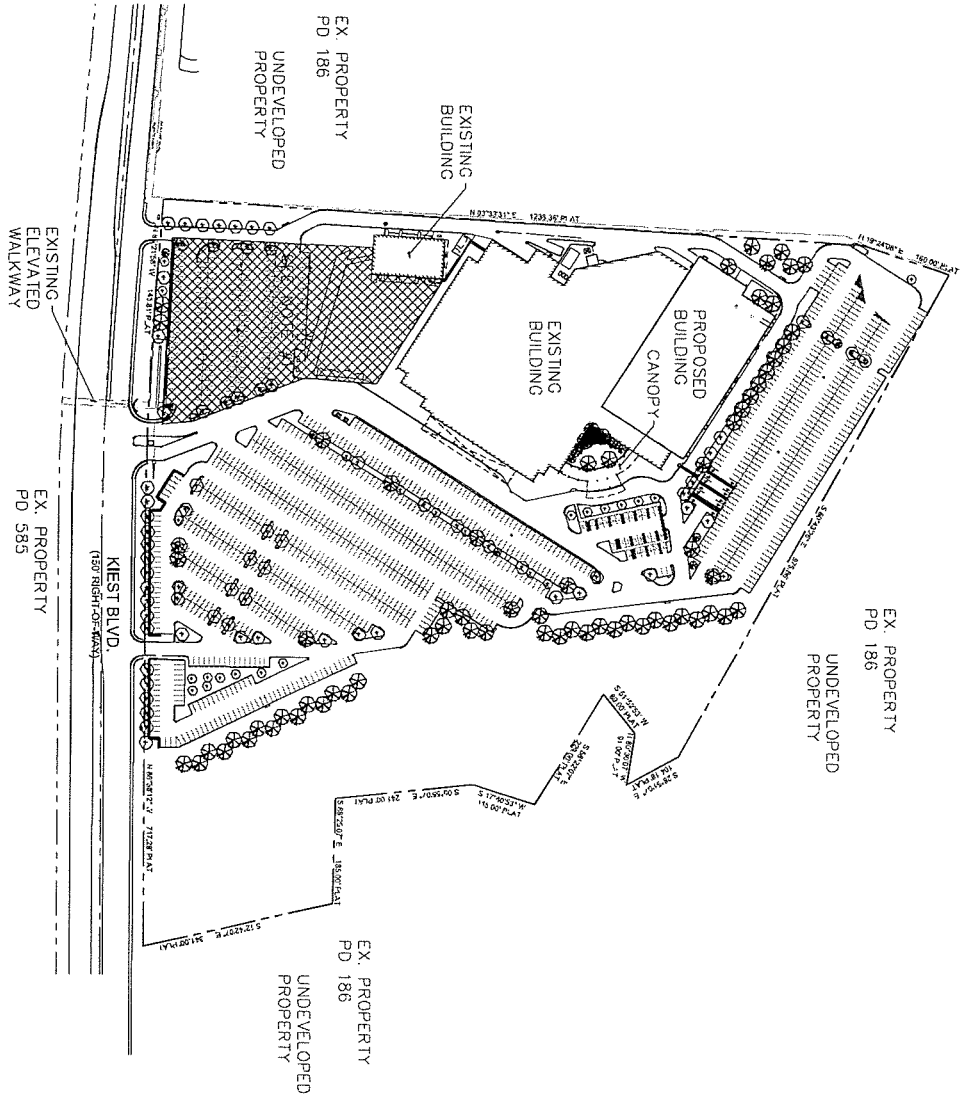

**SITE NOTES:**  
 THIS AREA IS TO BE USED FOR TEMPORARY NON-PAID BUILDING SPACE DURING CONSTRUCTION.

**Revised Landscape Plan**  
**Exhibit 585E**  
**Planned Development No. 585**

Approved  
 City Plan Commission  
 August 7, 2014

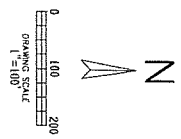

The Potter's House POTTER'S HOUSE - SUB DISTRICT A CITY OF DALLAS DALLAS COUNTY, TEXAS	Cumulus Design Firm #14810 2080 N Highway 350, Suite 240 Grand Prairie, Texas 75050 Tel: 214 235 0397
DATE: 08/19/14 DRAWING SCALE: 1" = 100' PROJECT NUMBER: C013044 SHEET NUMBER: LP	LANDSCAPE PLAN POTTER'S HOUSE - SUB DISTRICT A CITY OF DALLAS DALLAS COUNTY, TEXAS