

NO.	DATE	BY
1	9/21/00	JC

PROPOSED M.O.B. FOR  
**BRILLSTONE II, LTD.**  
 DALLAS, TEXAS

THIS DOCUMENT IS  
 THE PROPERTY OF  
 MEDIFLEX MEDICAL  
 BUILDING CORPORATION  
 AND IS NOT TO BE  
 REPRODUCED OR  
 COPIED IN ANY MANNER  
 WITHOUT M.B.'S  
 EXPRESS WRITTEN  
 CONSENT.

DATE: 9/21/00  
 DRAWN BY: BE  
 APPROVED BY:  
 PROJECT NO.  
**1300**

SHEET NO.  
**1**  
 OF


# EXHIBIT 588A

**003261**  
**24436**  
 APPROVED BY  
**CITY COUNCIL**


OCT 25 2000  
*Shirley Fry*  
 City Secretary

Approved  
 City Plan Commission  
**9210**

PLANNED DEVELOPMENT DISTRICT NO. **588**  
**290-248/1216-NE(R)**

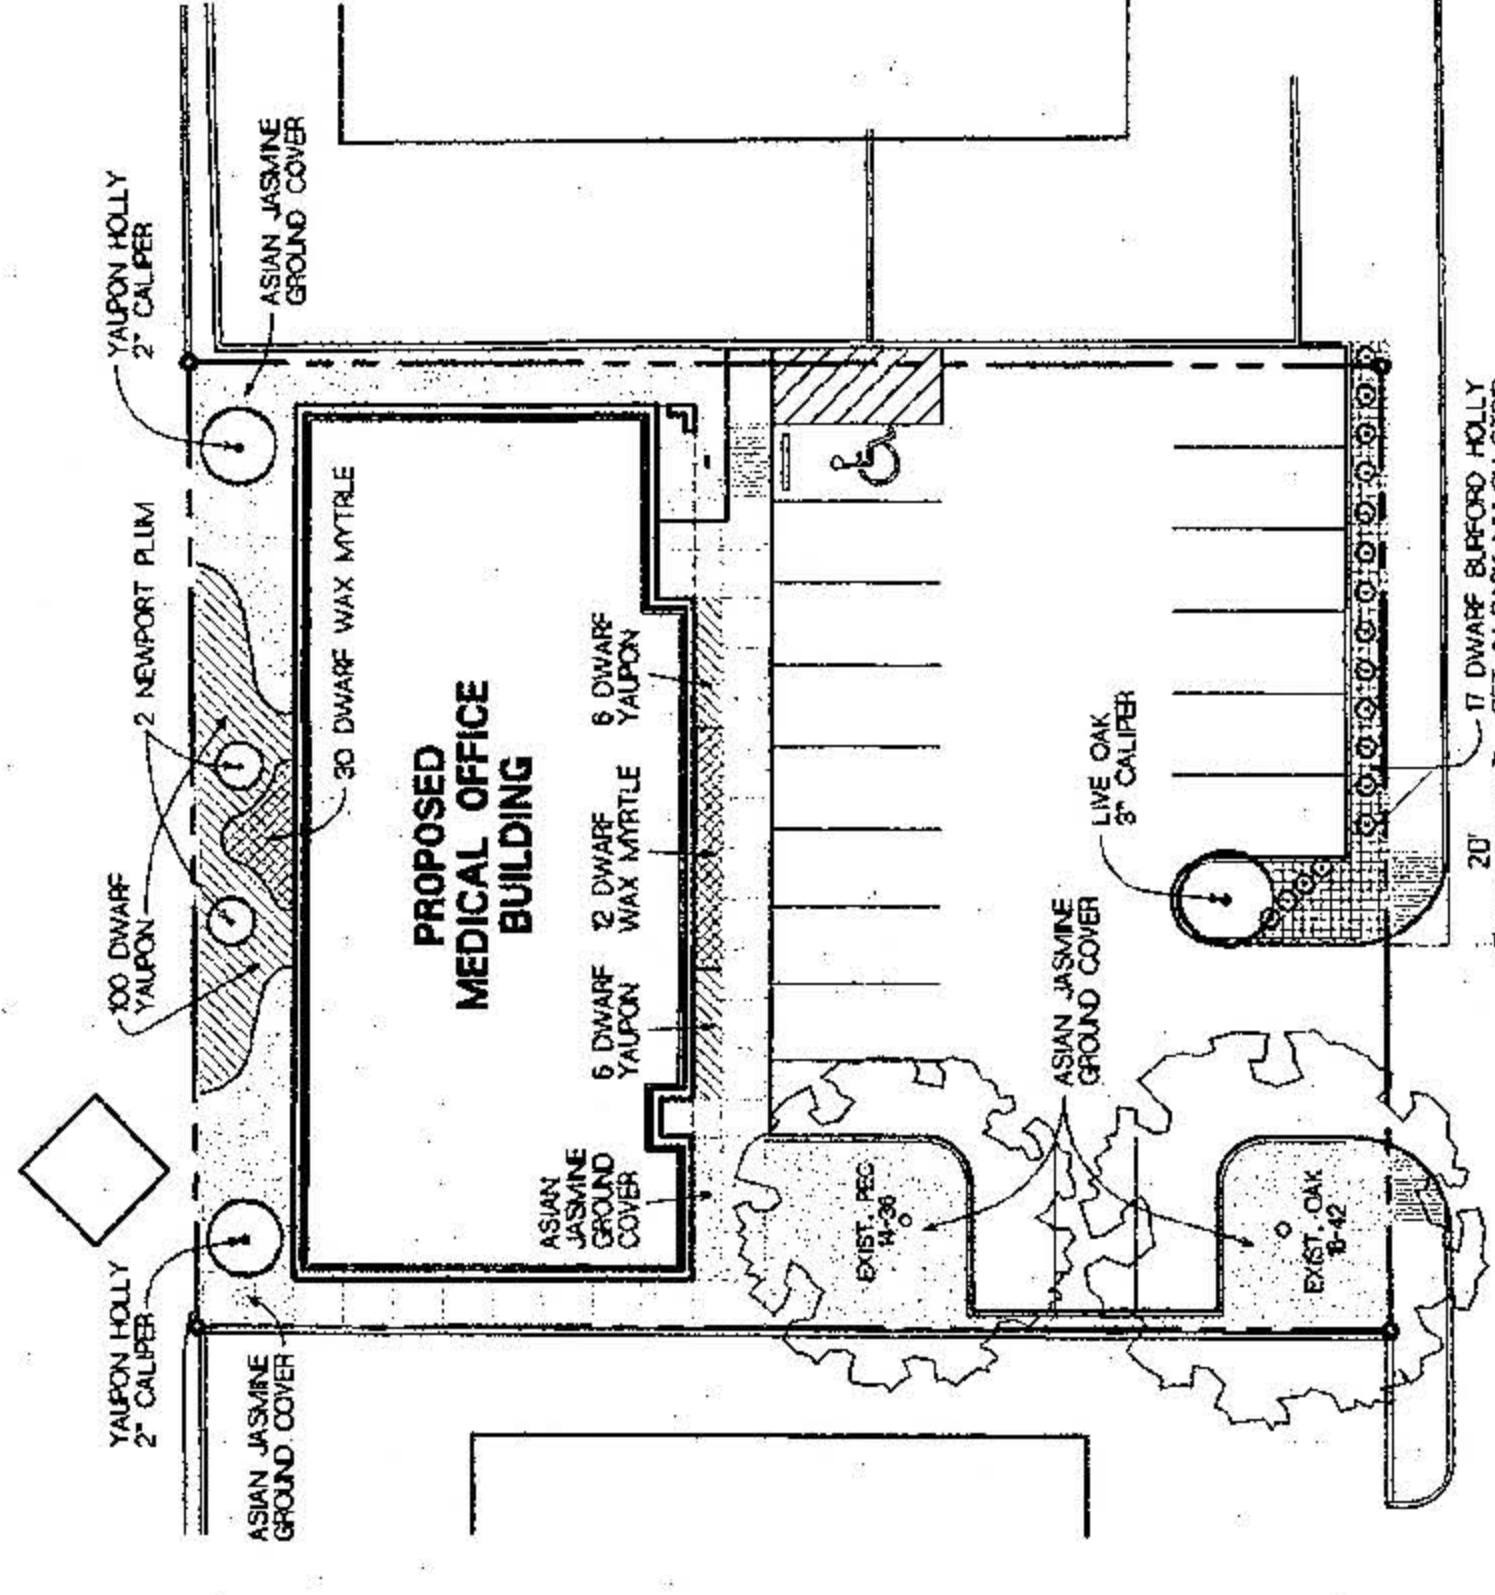

BLAIR ROAD

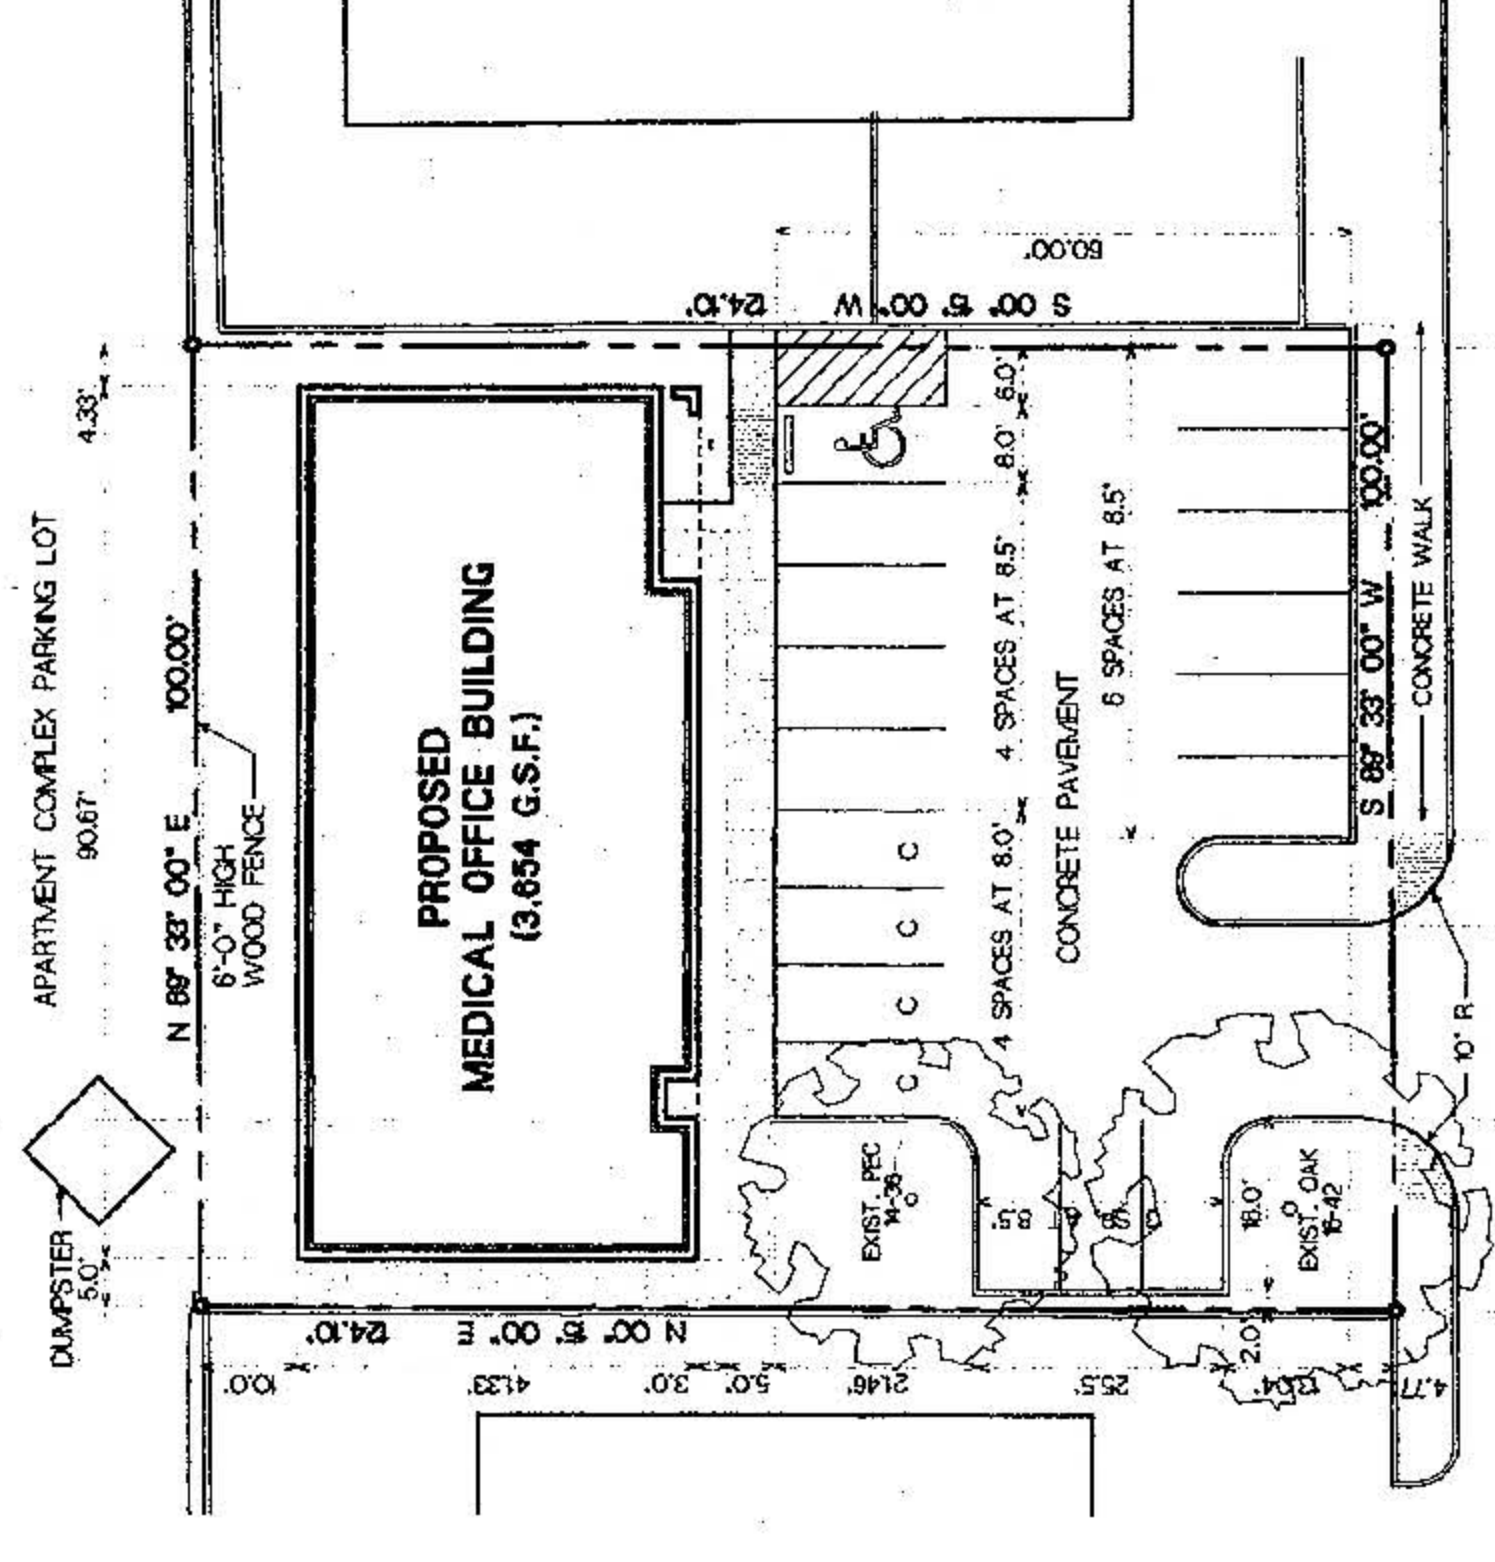

BLAIR ROAD

PROPOSED M.O.B. FOR  
**BRILLSTONE II, LTD.**  
 5481 BLAIR ROAD  
 LOT 3, BLOCK B/6136,  
 HILLSIDE ESTATES  
 CITY OF DALLAS,  
 DALLAS COUNTY, TEXAS