



WILDGROVE HOMES
4300 NORTH CENTRAL EXPRESSWAY
Dallas, Texas

Date:	12/21/99
Date:	4/17/00
Date:	7/20/00
Date:	8/21/00
Revisions:	
JOB NO.	#99-0093
Drawing Title:	Landscape Plan
Sheet	2
of	2
Sheet	


EXHIBIT 591B

008453
24447
APPROVED BY
CITY COUNCIL

NOV 08 2000
Approved by
City Secretary

Approved
City Plan Commission
10-25-2000

PLANNED DEVELOPMENT DISTRICT NO. 591
2990-1361107a-CRB

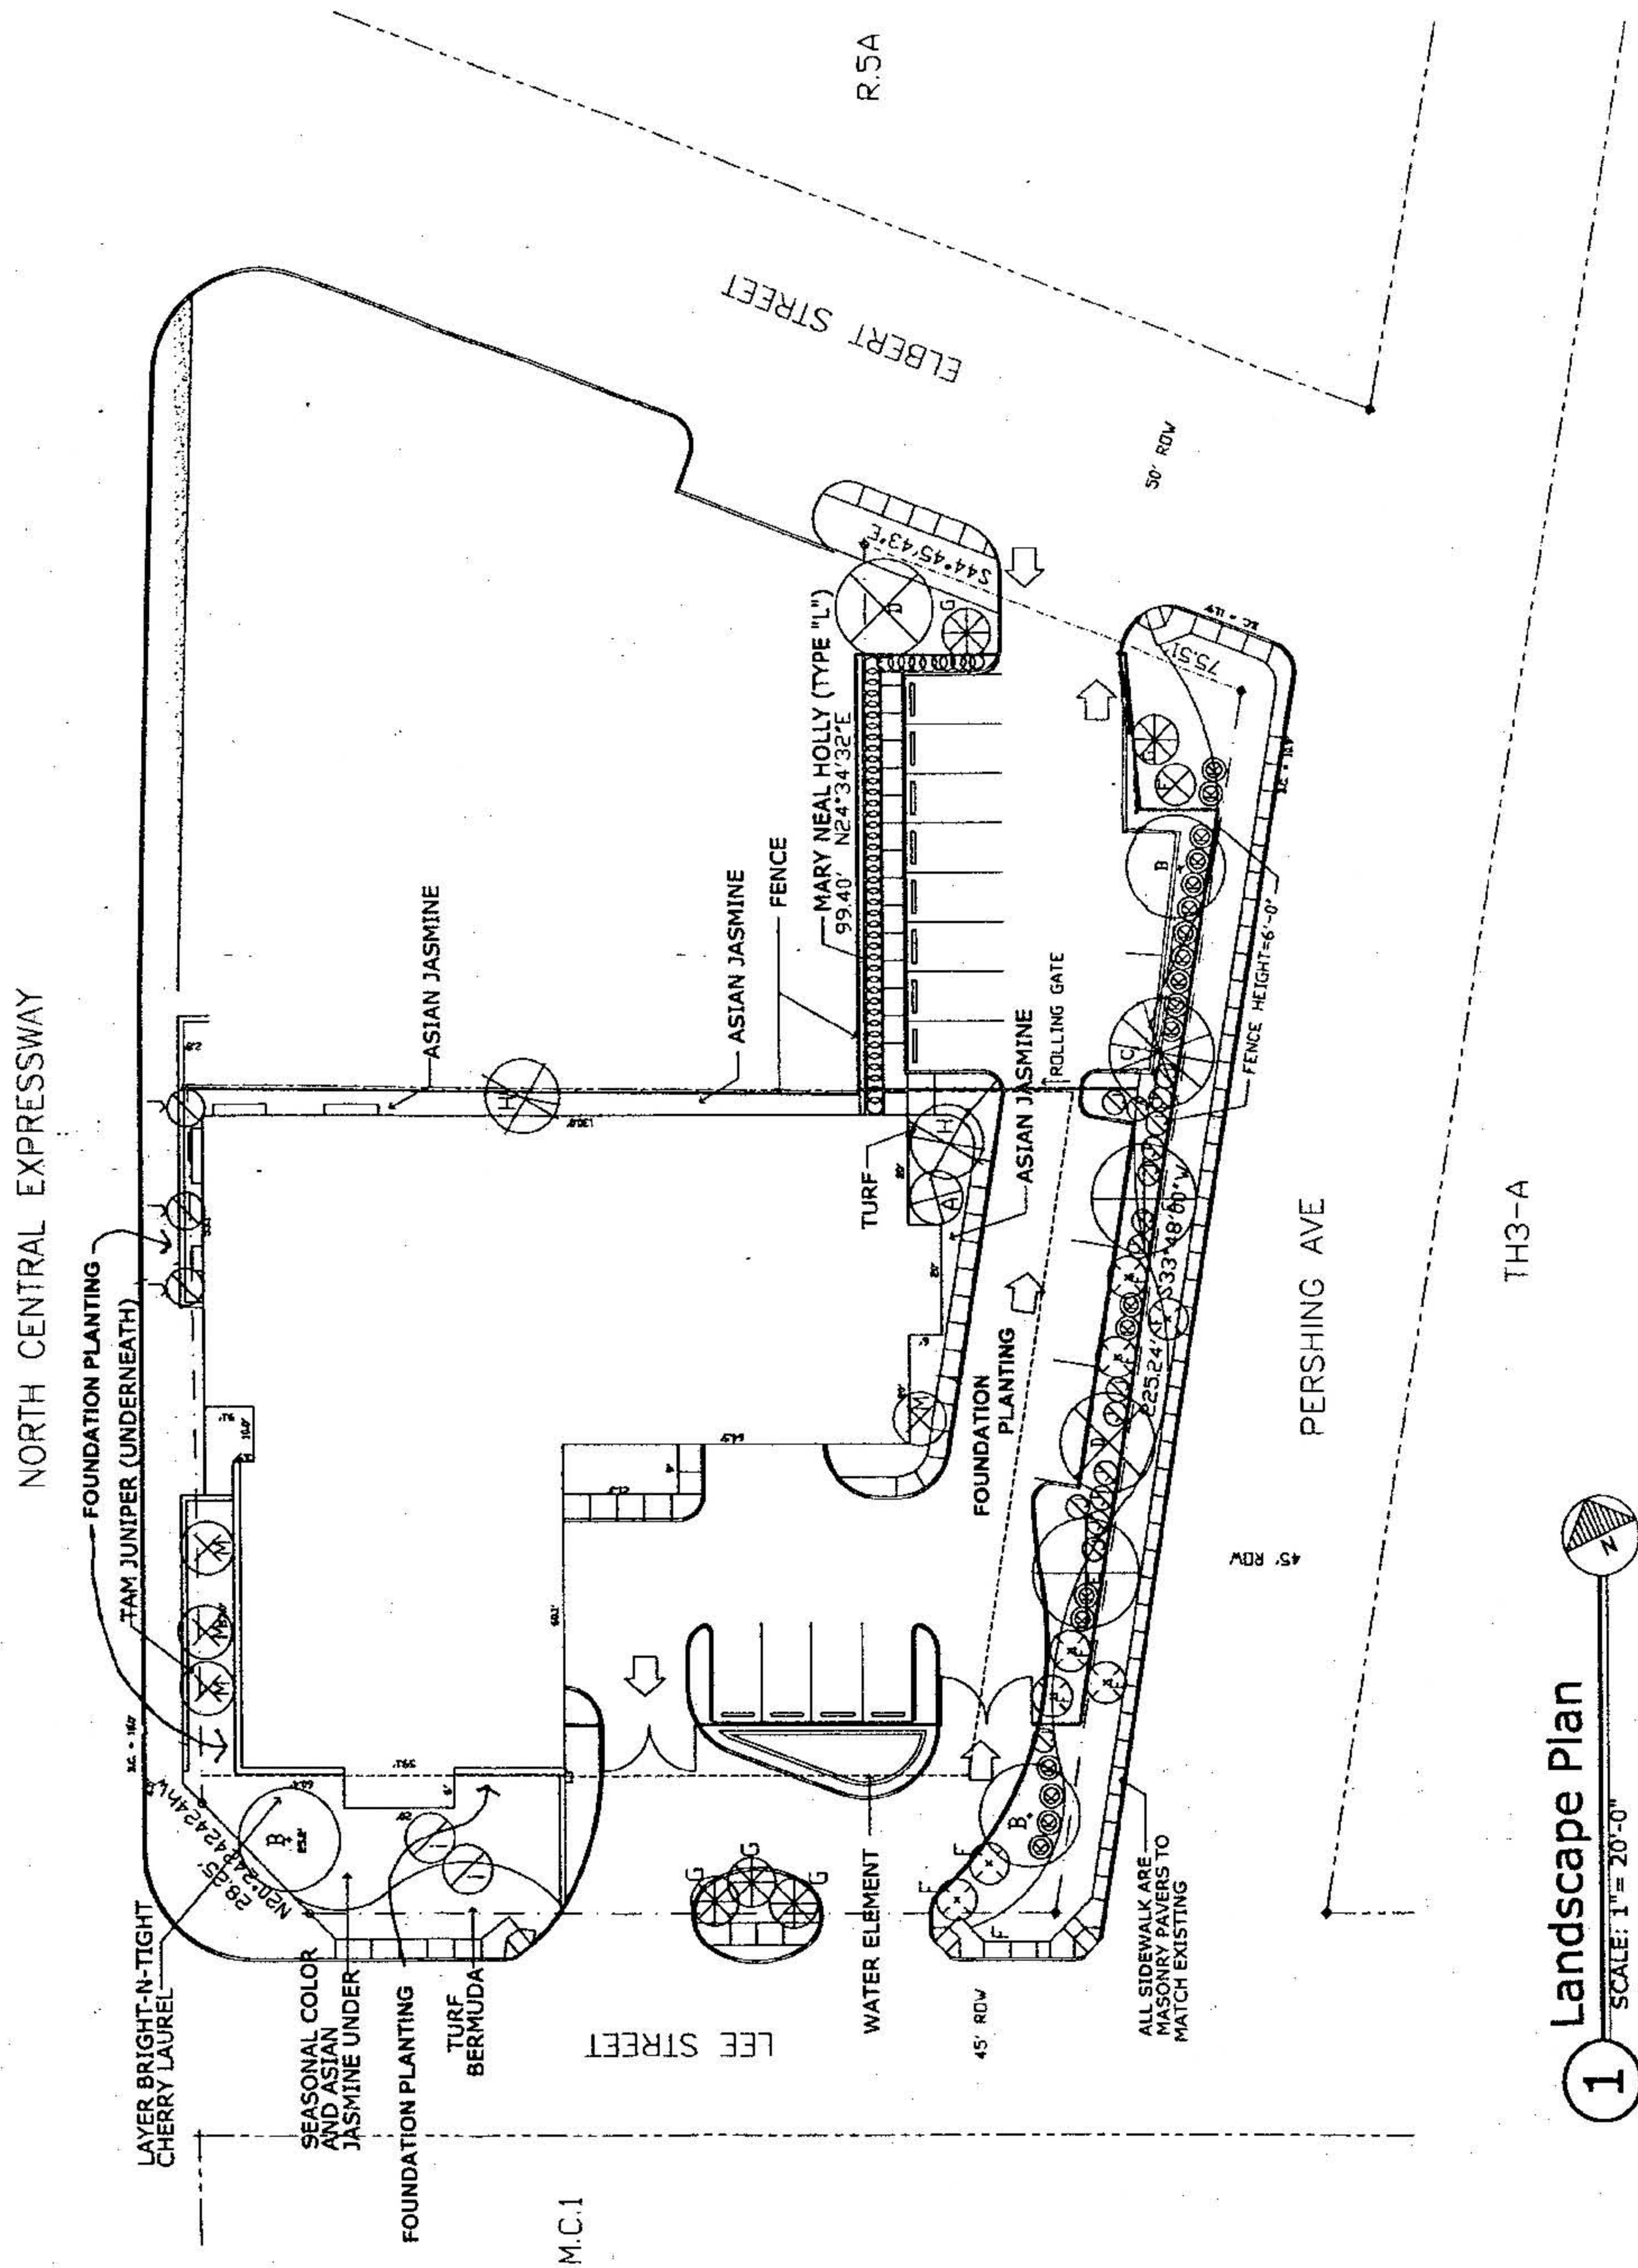

1 Landscape Plan
SCALE: 1" = 20'-0"

NOTE: BETWEEN TREES, ALTERNATE DWF. BURFORD, HOLLY AND GROUPS OF COMPACTA MANDINAM FOSTER HOLLY OR BRIGHT-N-TIGHT CHERRY LAUREL, ASIAN JASMINE OR BIG BLUE LIRIOPE



2 Vicinity Map
NOT TO SCALE

- PLANT LIST
- A SOUTHERN MAGNOLIA
 - B LIVE OAK
 - C SHUMARD OAK
 - D CEDAR ELM
 - E BRADFORD PEAR
 - F YAUPON HOLLY
 - G NELLIE R. STEVENS HOLLY
 - H CREPE MYRTLE
 - I FOSTER HOLLY
 - J DWF. BURFORD HOLLY
 - K WAX MYRTLE
 - L MARY NEAL HOLLY
 - M SAVANNAH HOLLY

