


Exhibit 5C

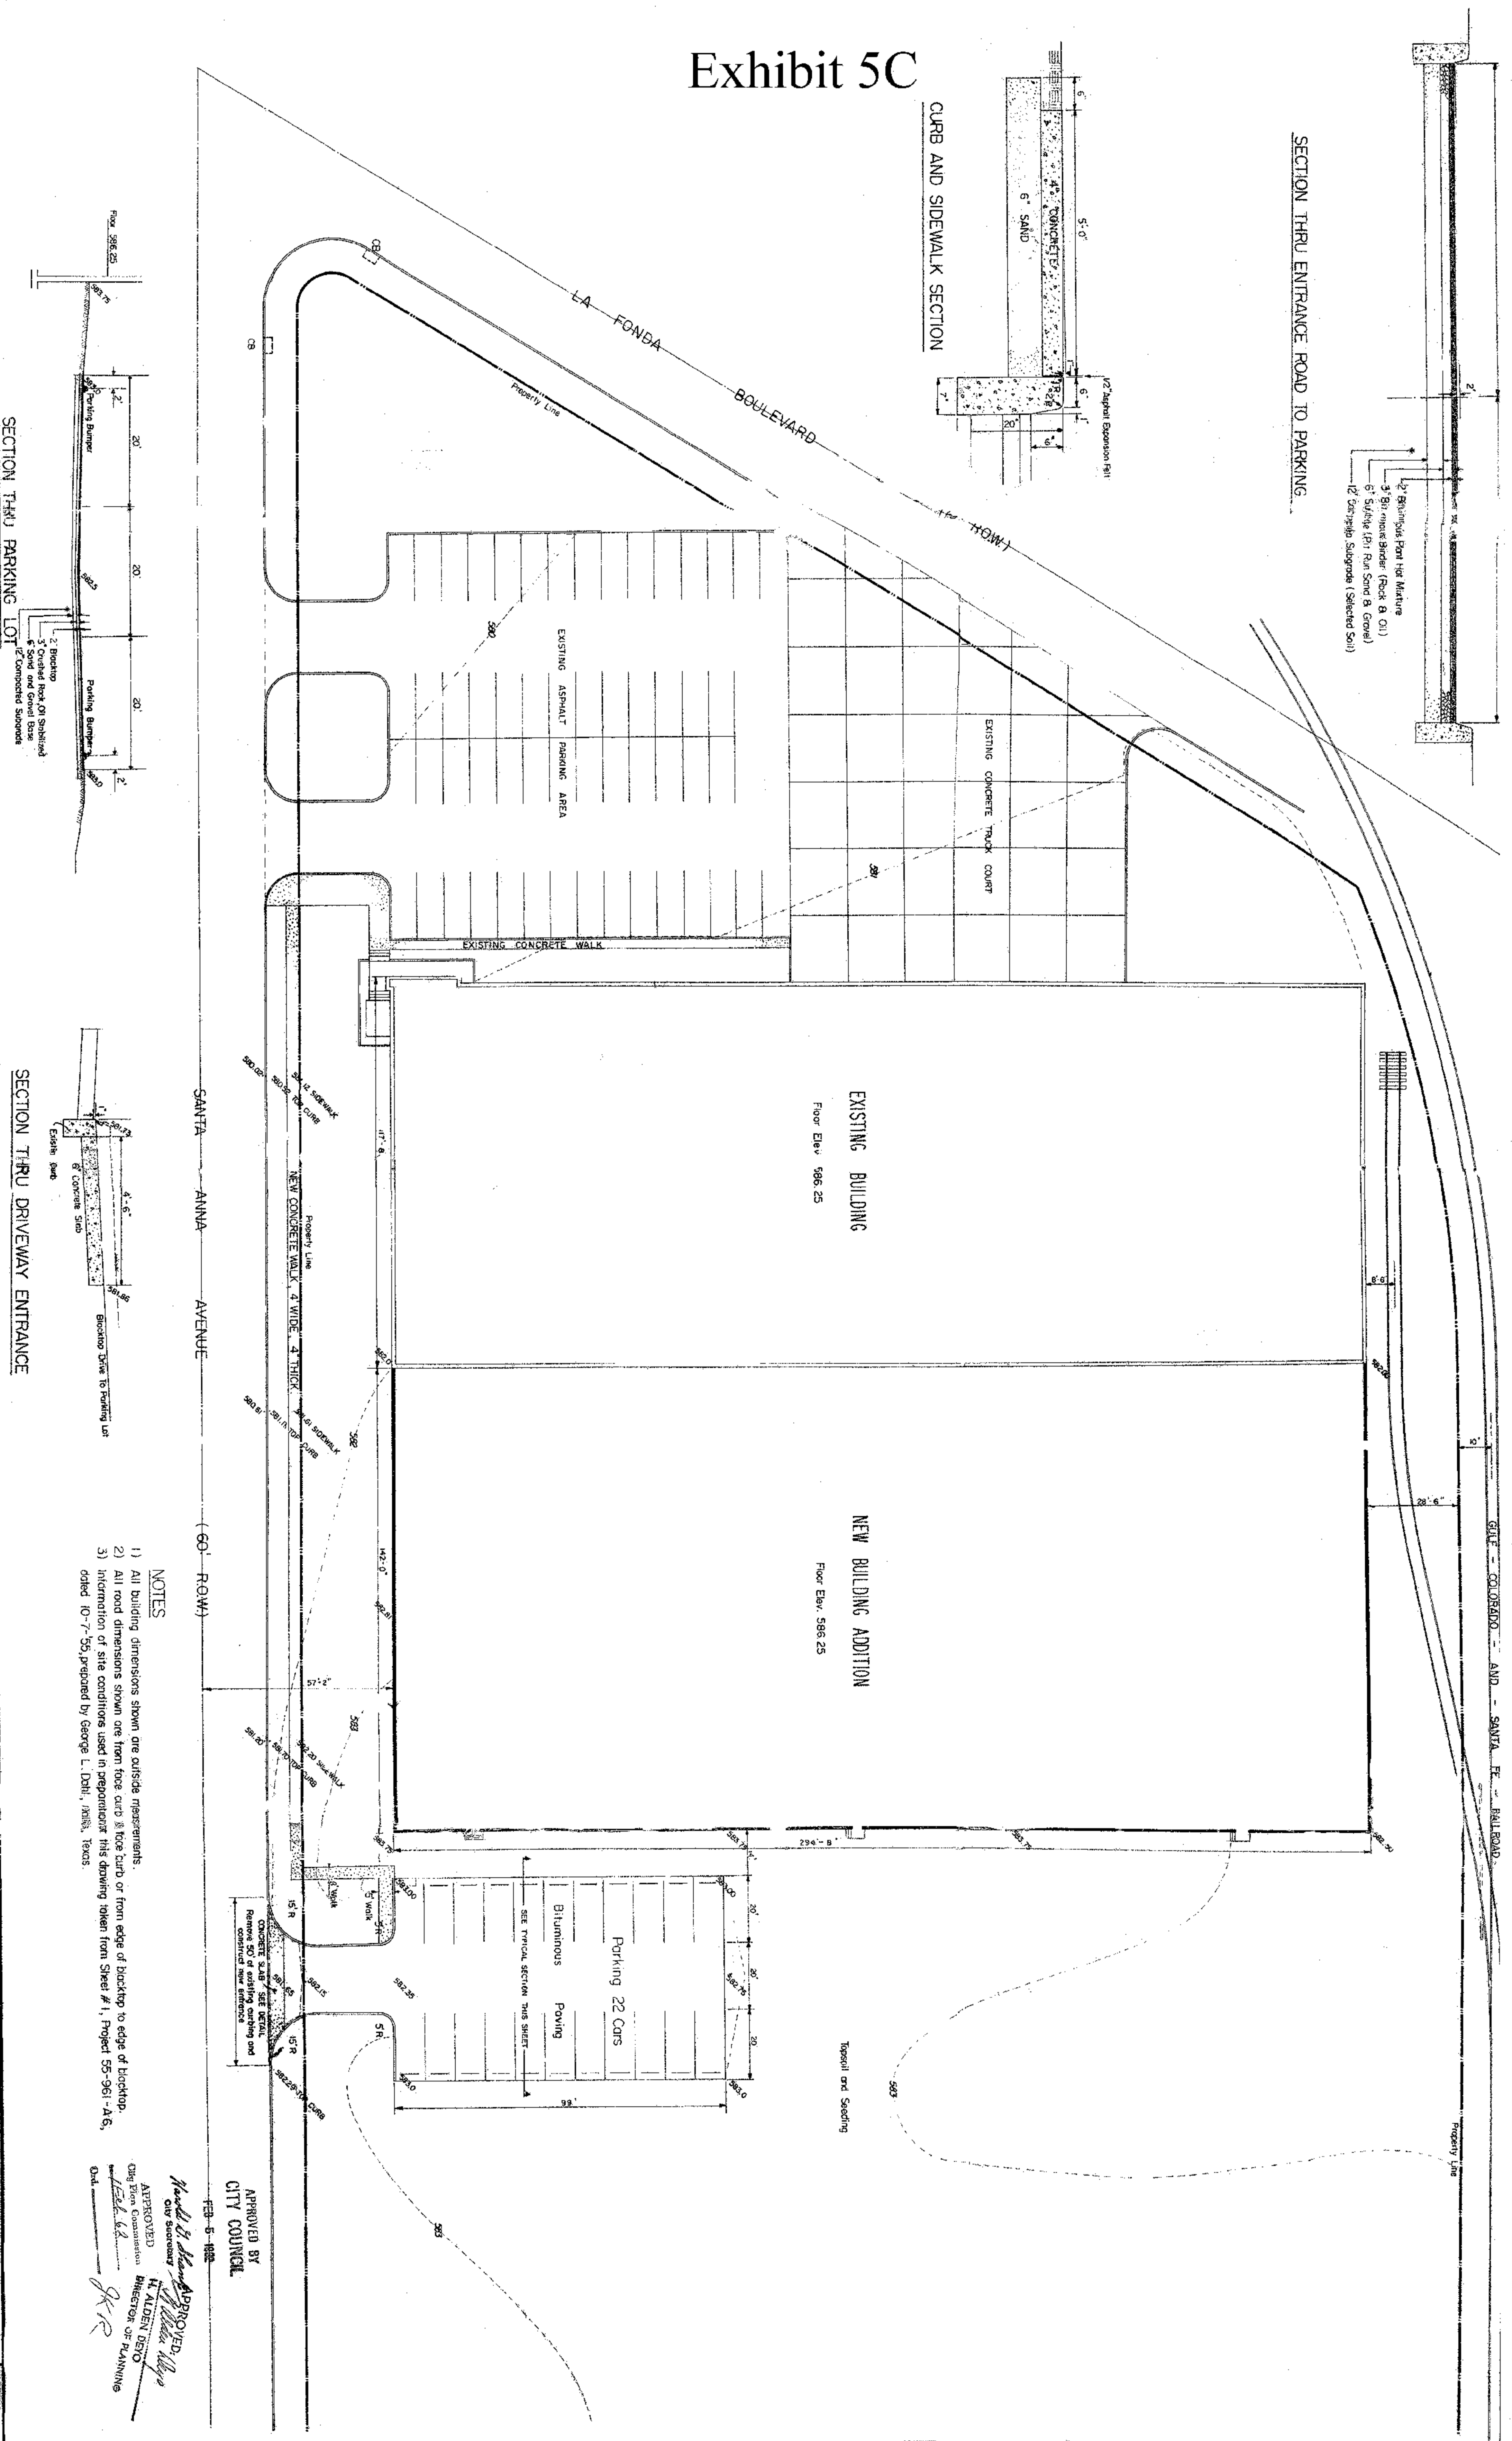

SECTION THRU ENTRANCE ROAD TO PARKING

CURB AND SIDEWALK SECTION

SECTION THRU PARKING LOT

SECTION THRU DRIVEWAY ENTRANCE

NOTES

- 1) All building dimensions shown are outside measurements.
- 2) All road dimensions shown are from face curb or from edge of backstop to edge of backstop.
- 3) Information of site conditions used in preparation of this drawing taken from Sheet # 1, Project 55-961-A-6, dated 10-7-'55, prepared by George L. Doherty, Dallas, Texas.

APPROVED BY
CITY COUNCIL

APPROVED
H. ALDEN DEBO
DIRECTOR OF PLANNING

APPROVED
M. B. SHAW
CIVIL ENGINEER