


Exhibit 5E

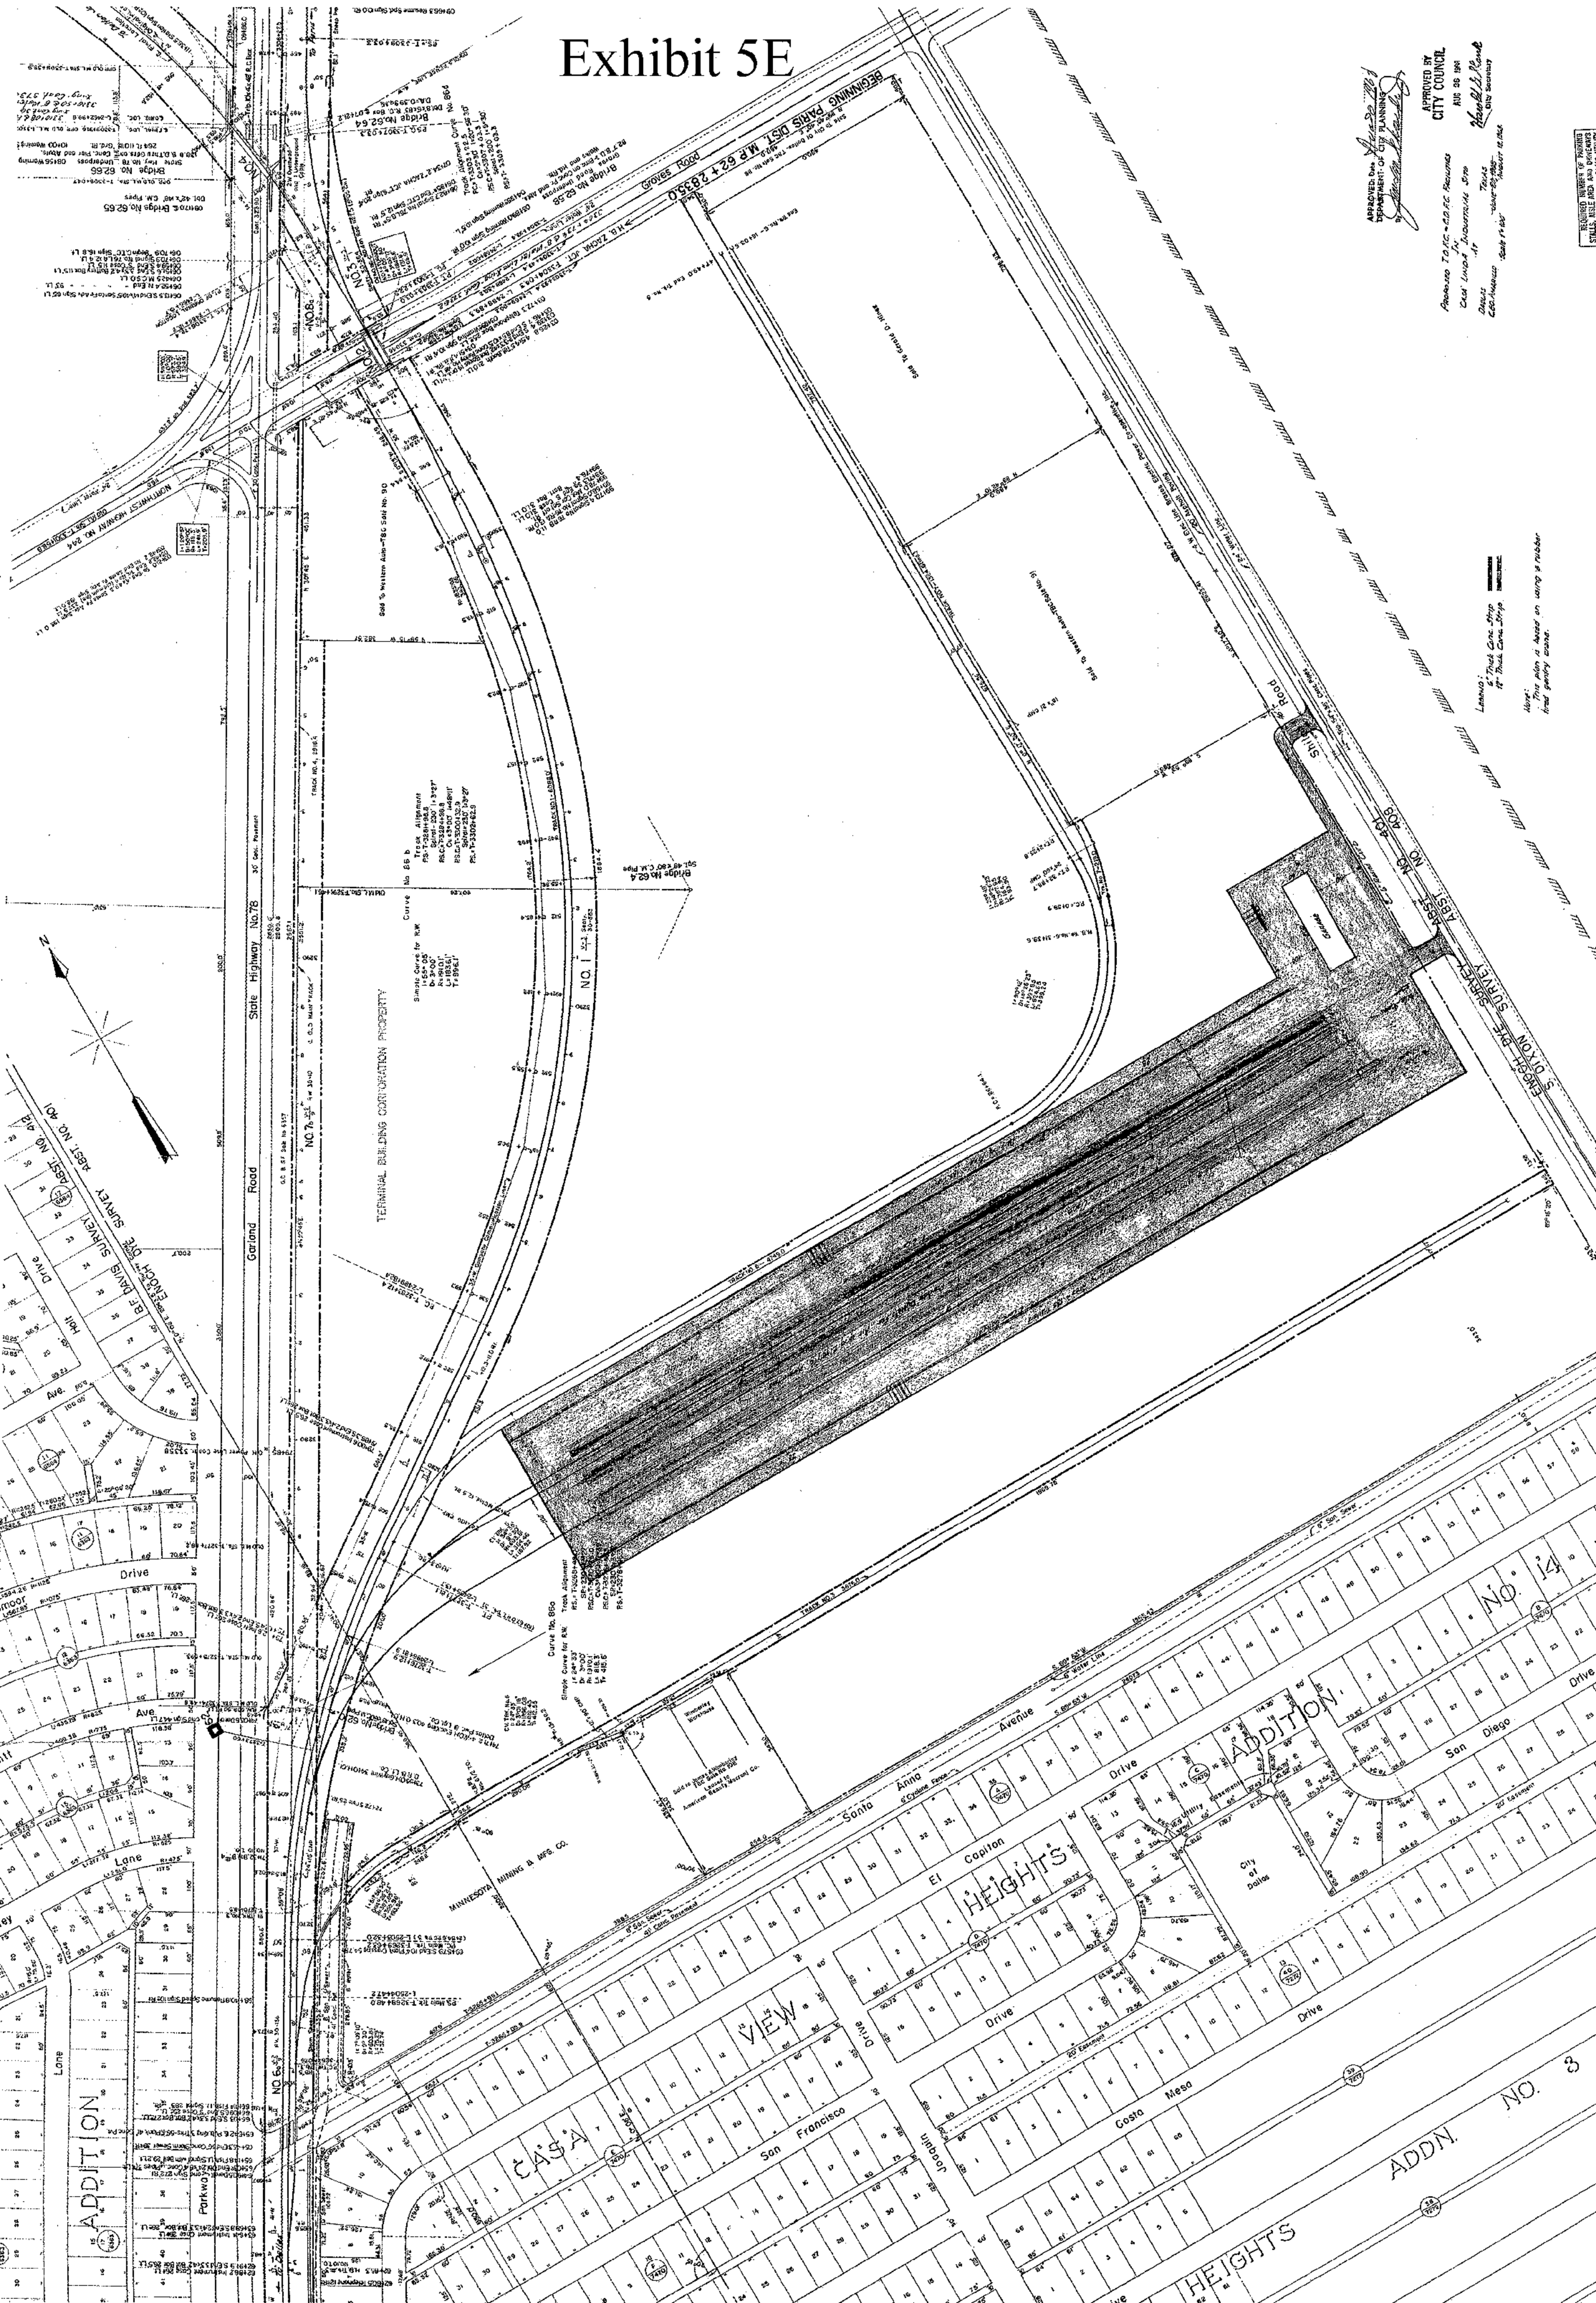

APPROVED BY
[Signature]
DEPARTMENT OF CITY PLANNING

APPROVED BY
CITY COUNCIL
AUG 28 1961
City Engineer
City Secretary

Note: This plan is based on survey & rubber
field party notes.

REQUIRED NUMBER OF PRINTS
STILLS ASSE AND DOCUMENTS