


Exhibit 5J

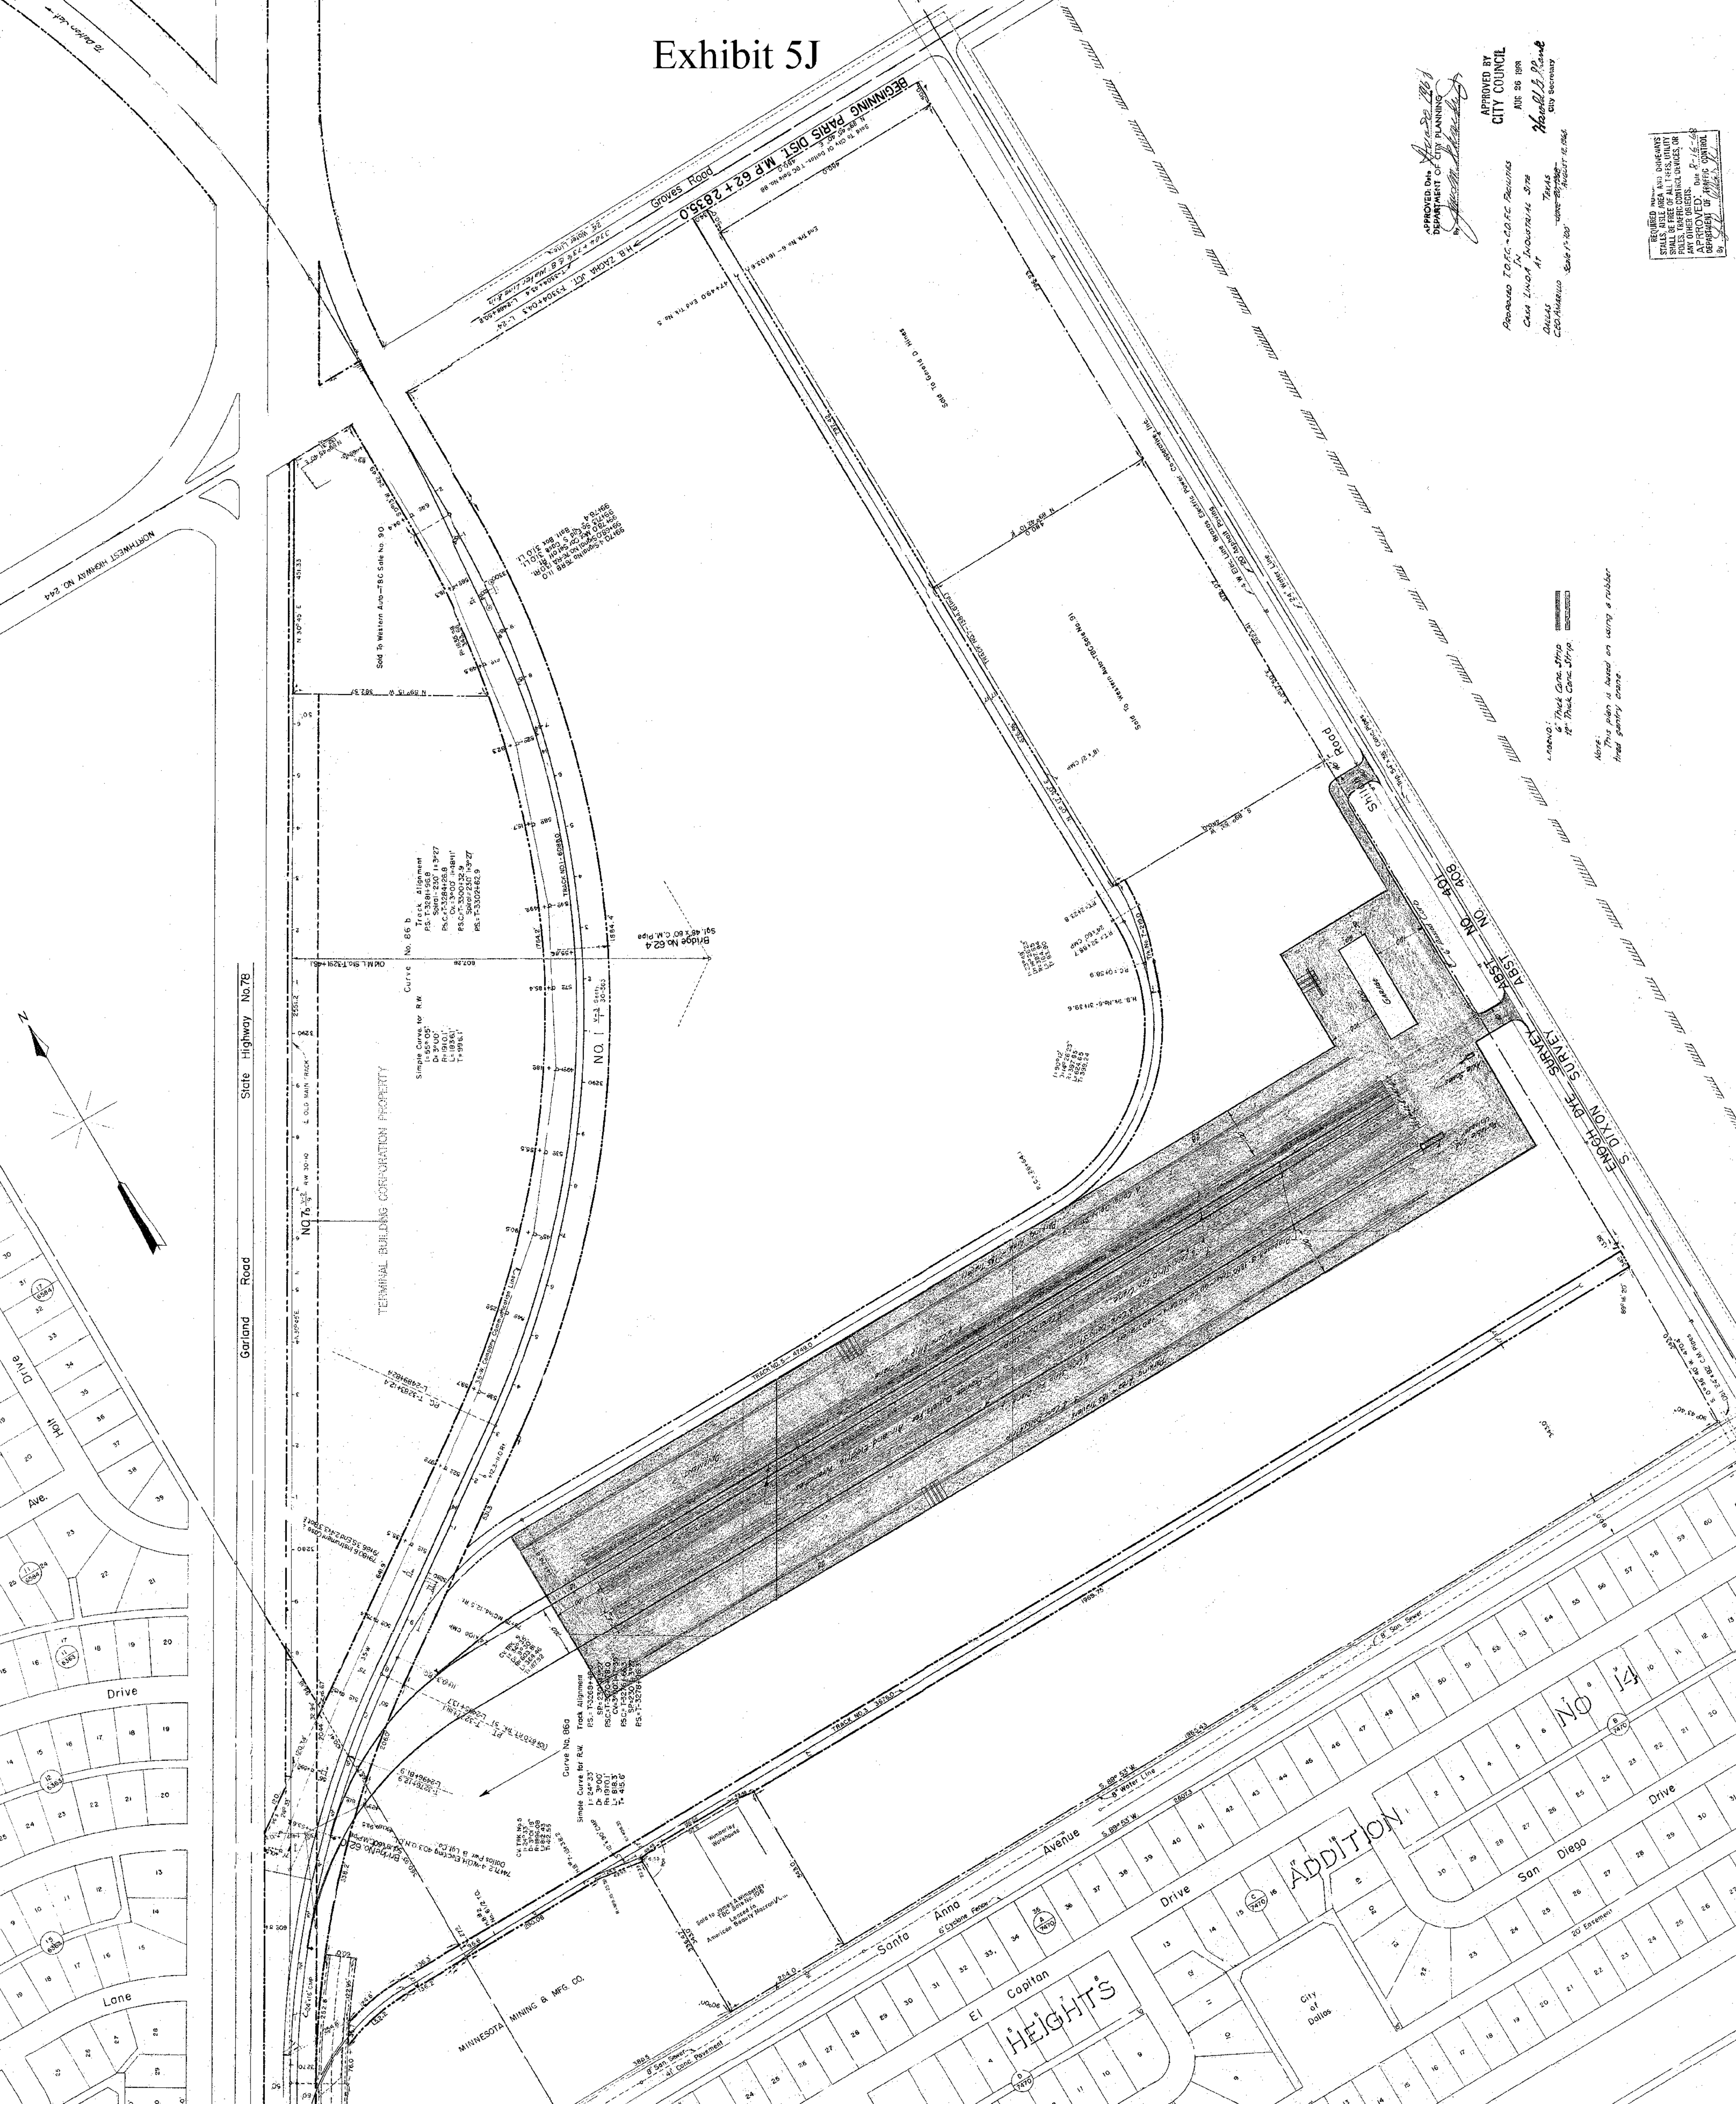

APPROVED BY
CITY COUNCIL
APPROVED BY
CITY PLANNING
DEPARTMENT


