

25423

032856


EXHIBIT 81A



W. D. Spiller

THE CITY ENGINEER
W. D. Spiller

APPROVED BY
CITY COUNCIL
MAY 18 1975
W. D. Spiller

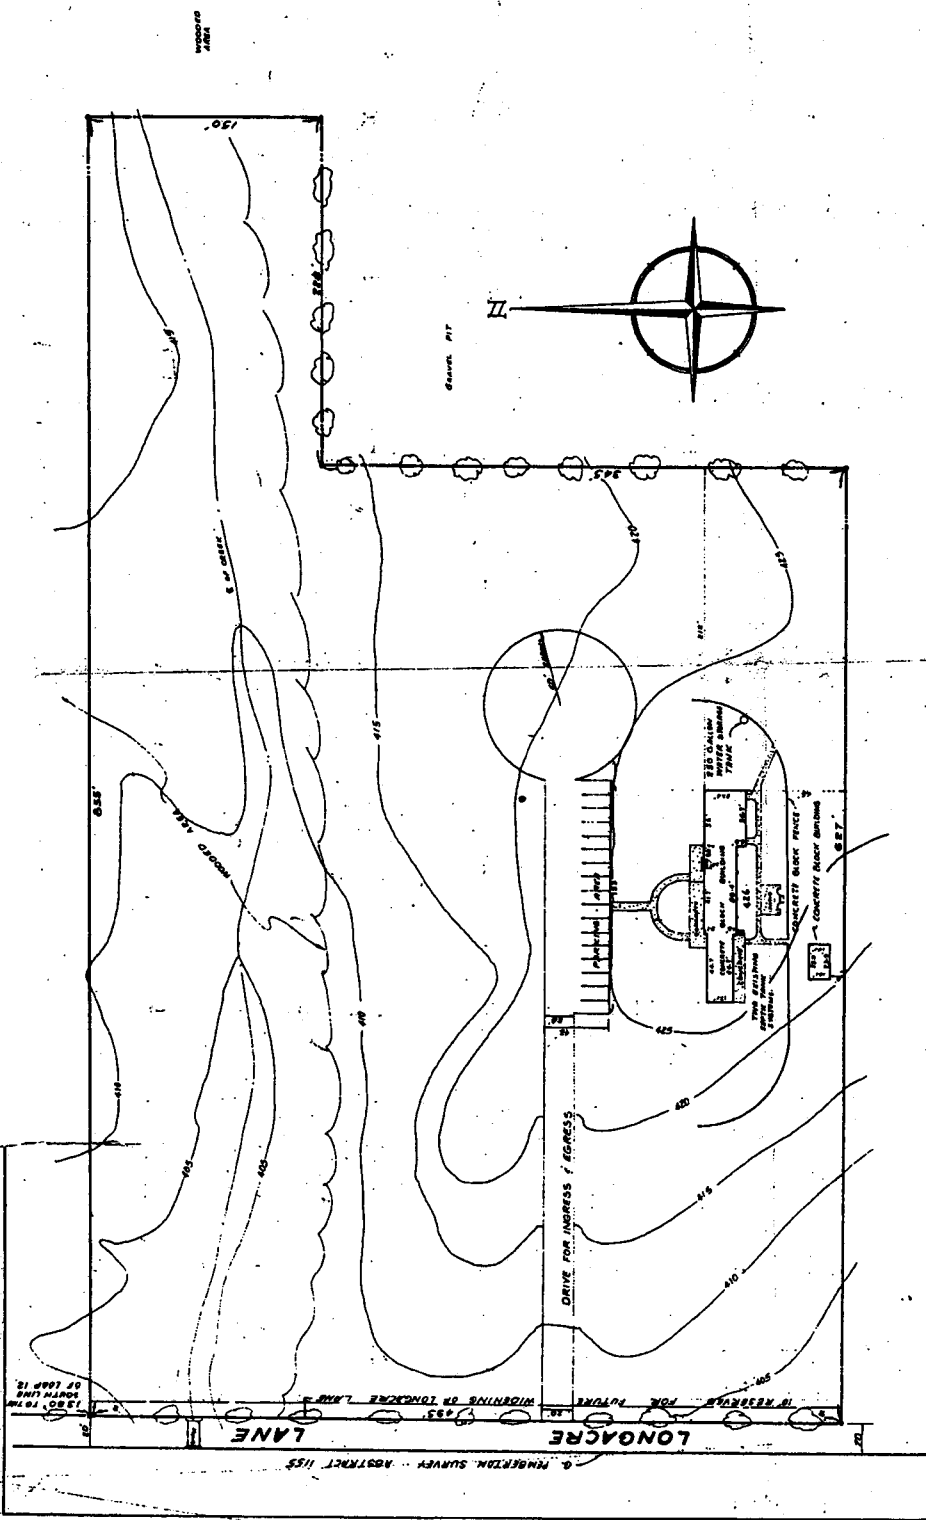

SITE ANALYSIS
 GEORGE MARKHAM SURVEY-ABSTRACT 980
 CITY BLOCK NO. 6263
 DALLAS, TEXAS
 DALLAS COUNTY, TEXAS

KNIGHTS OF COLUMBUS COUNCIL 4370
 6 ACRE SITE
 SCALE: 1" = 40' MARCH, 1975

