



# Exhibit 8B

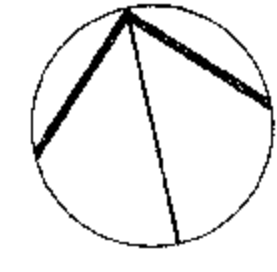

Site Plan - Proposed Office Tower & Garage

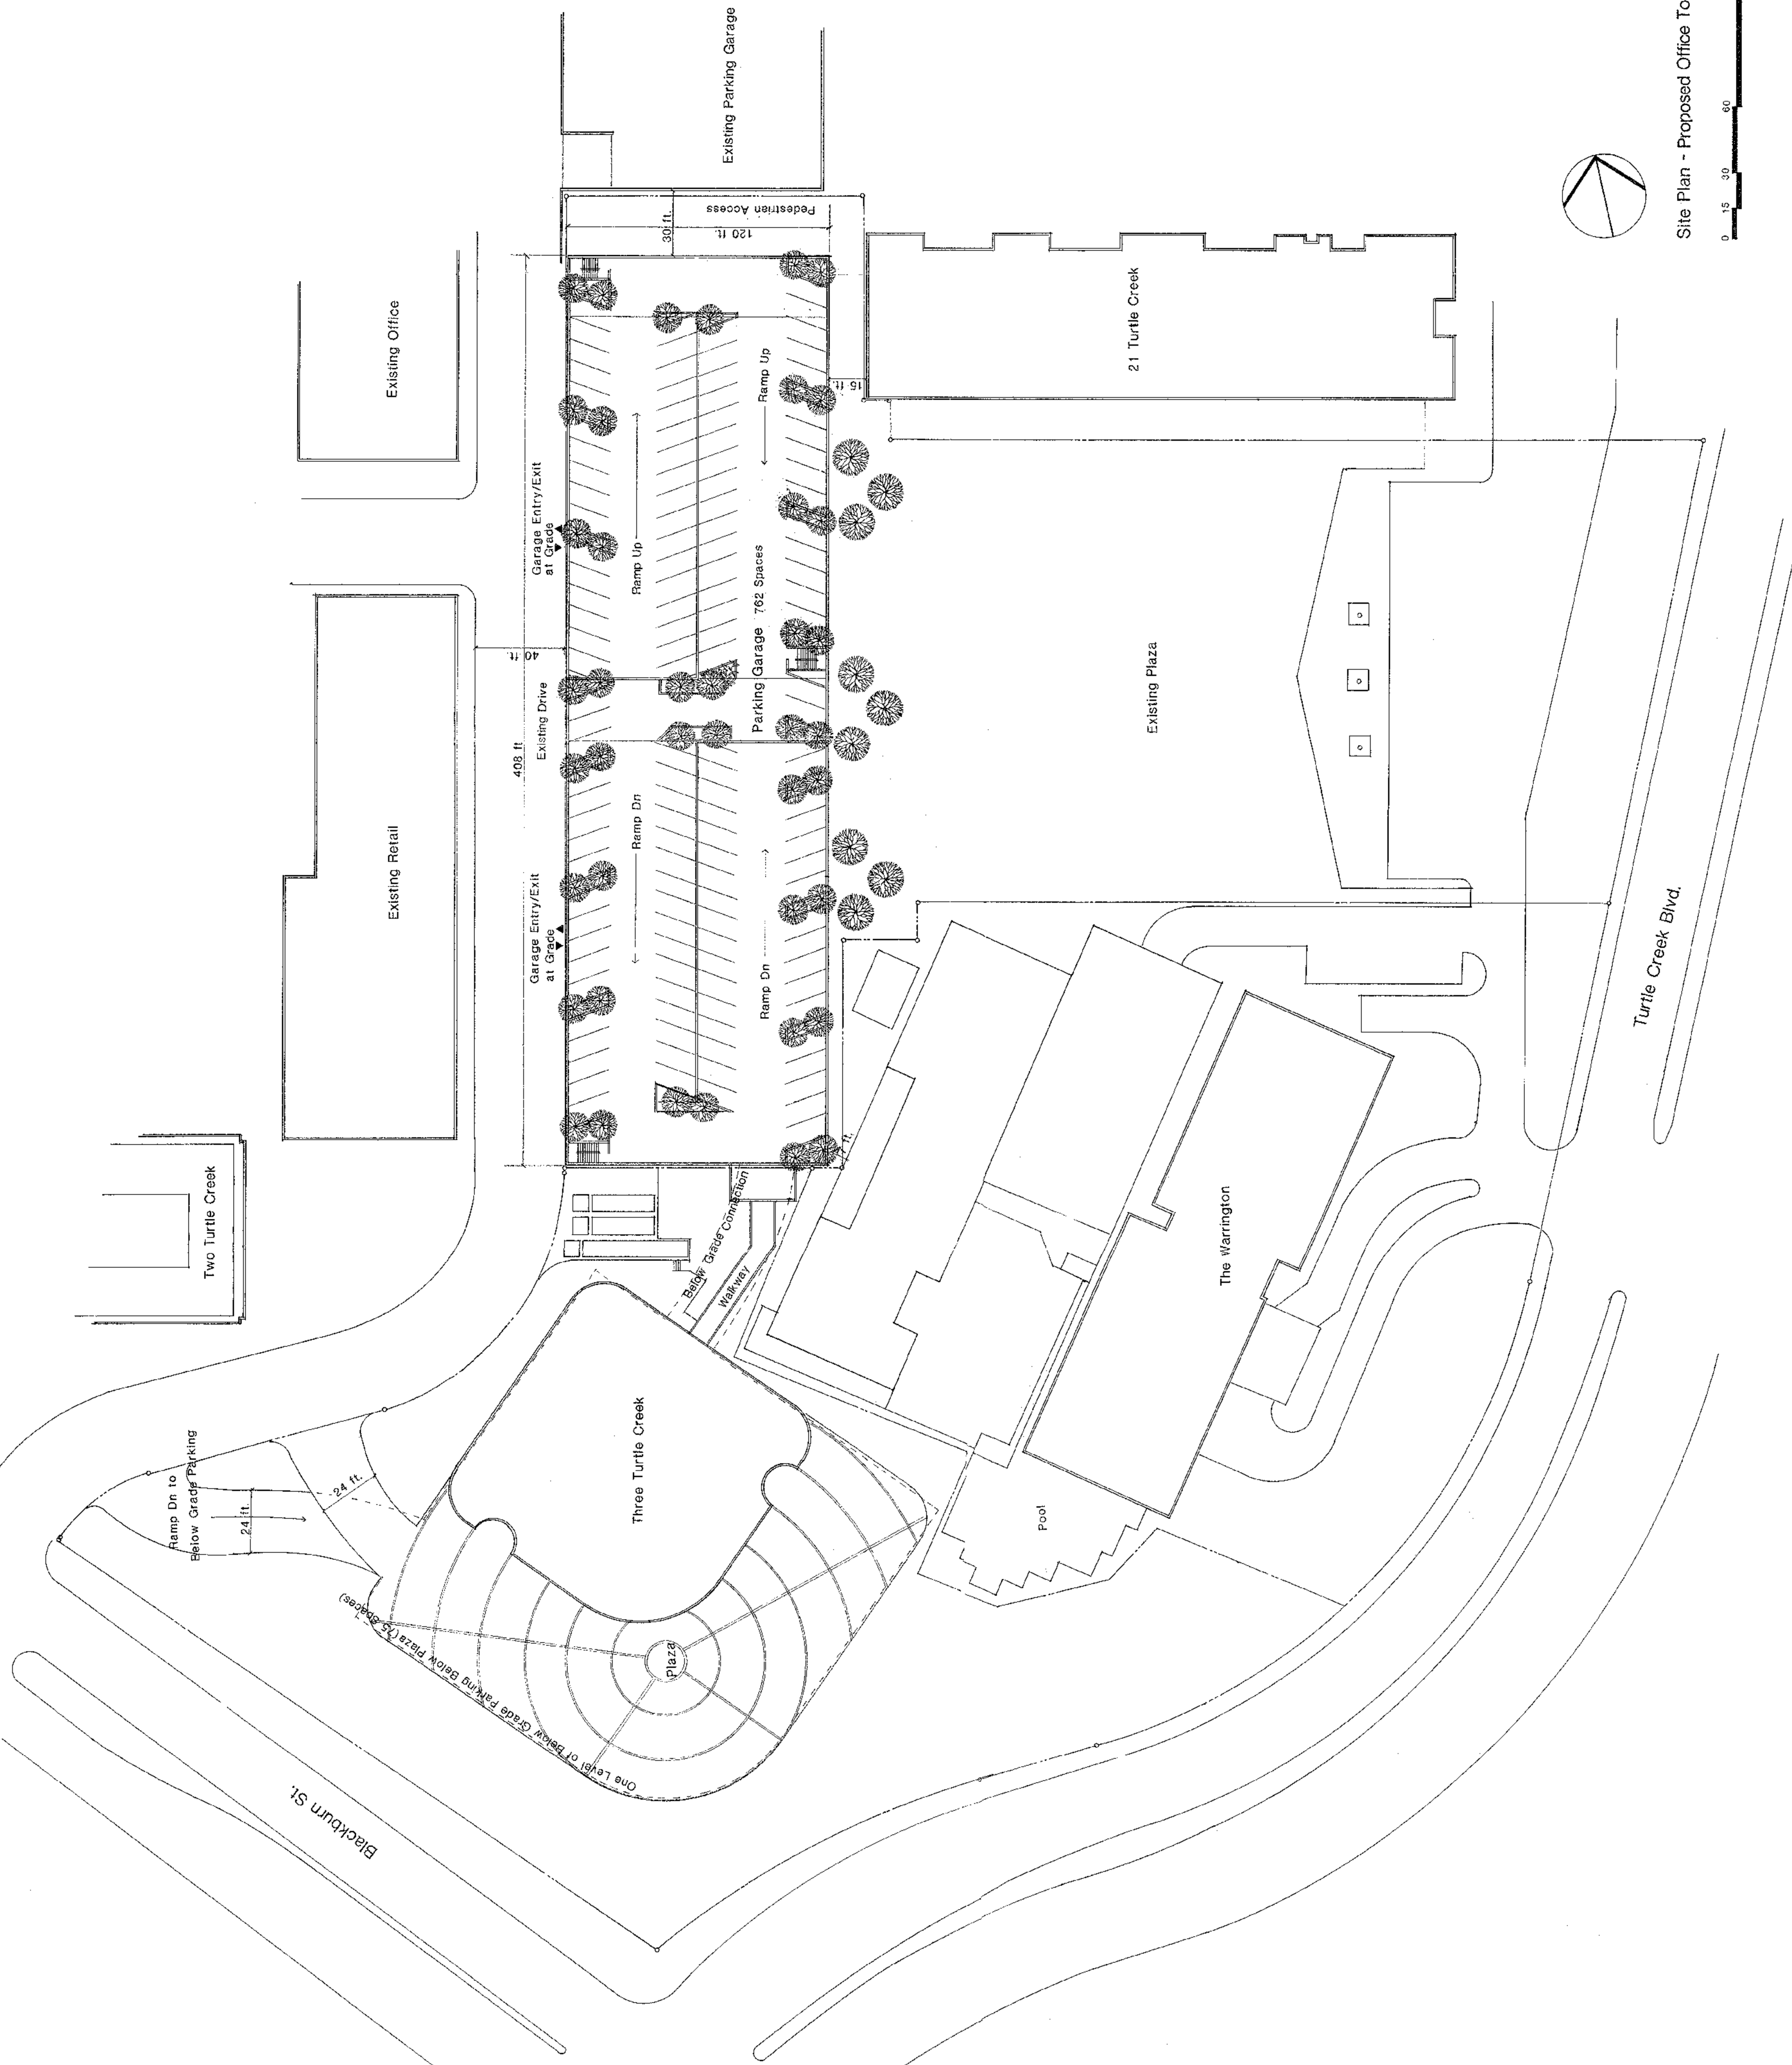

RECEIVED  
APR 20 11  
ZONING OFFICE