
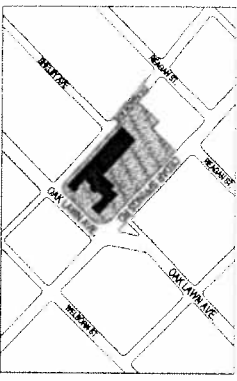


Approved
City Plan Commission
November 21, 2013

Cedar Springs Rd.

Exhibit S-101A
Development/Landscape Plan
PD No. 193, Subdistrict No. 101

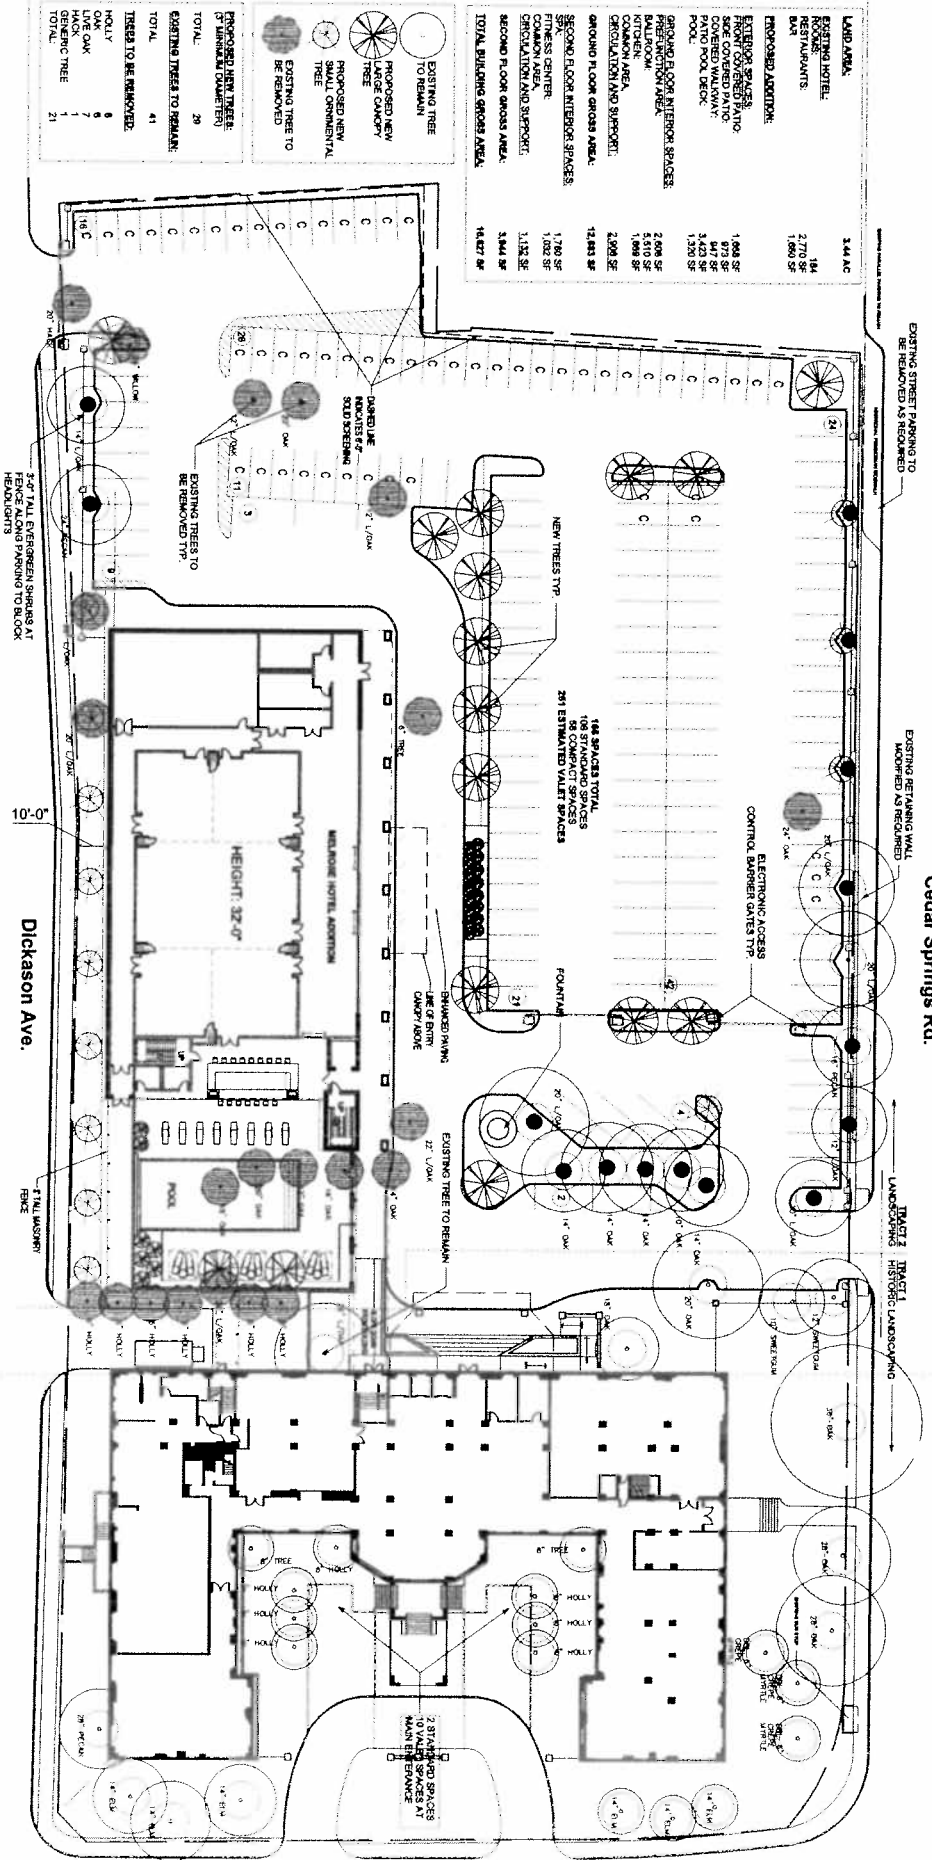

1 DEVELOPMENT LANDSCAPE PLAN
Scale: 1" = 20'-0"

Matrose Hotel
Dallas Texas
Job Number: 12072.00 Drawn By: MB Date: 11/22/2013



Oak Lawn Ave.

2123 149