
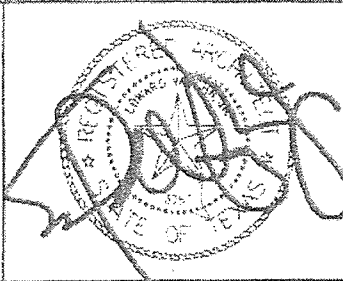
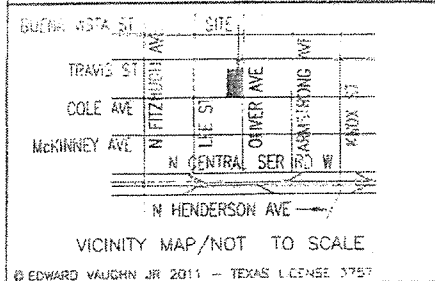


Planned Development
District No. 193

Planned Development
Subdistrict No. 132

Approved
City Plan Commission
September 28, 2017

Exhibit S-132A

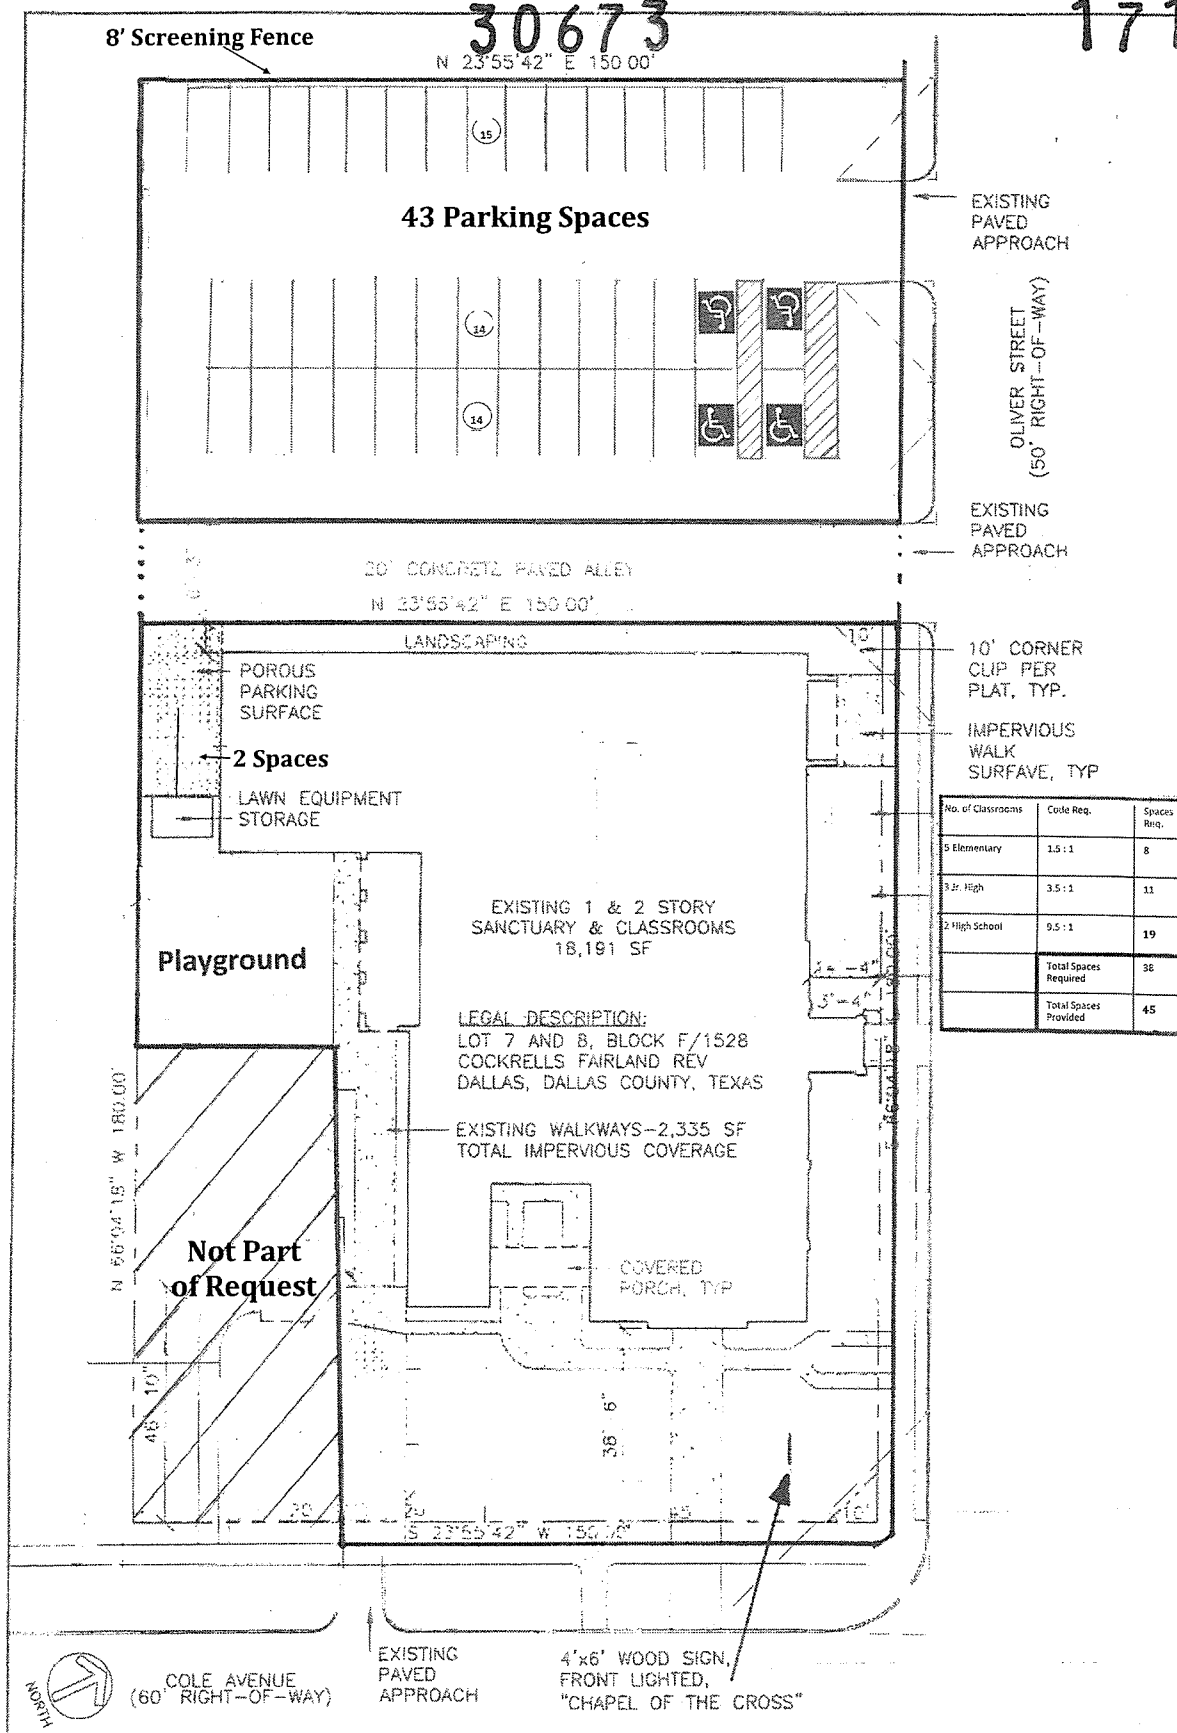

DEVELOPMENT PLAN Scale 1" = 20'

Z167-132

4333 COLE AVENUE
DALLAS, TEXAS 75205

May 2017

Edward Vaughn Jr, AIA, CSI
Architecture + Interiors

2009 Redridge Terrace
Ft Worth Texas 76110 Phone 817-718-8702
ev@hvn1540.com shoglobal.net

171625