

Z-190-259(AU)

**LANDSCAPE LEGEND**

**PROPERTY LINE**

EXISTING TREE (CIRCLE WITH 'X')

PROPOSED TREE (CIRCLE WITH 'O')

ORNAMENTAL TREE (S.G.A. MIN.)

SHRUB PLANTING AREA (SPECIAL)

LANDSCAPE OPEN SPACE

LANDSCAPE OPEN SPACE WITH PLANTING RECOMMENDATIONS FOR STORMWATER

**PLANTING LOCATION NOTES**









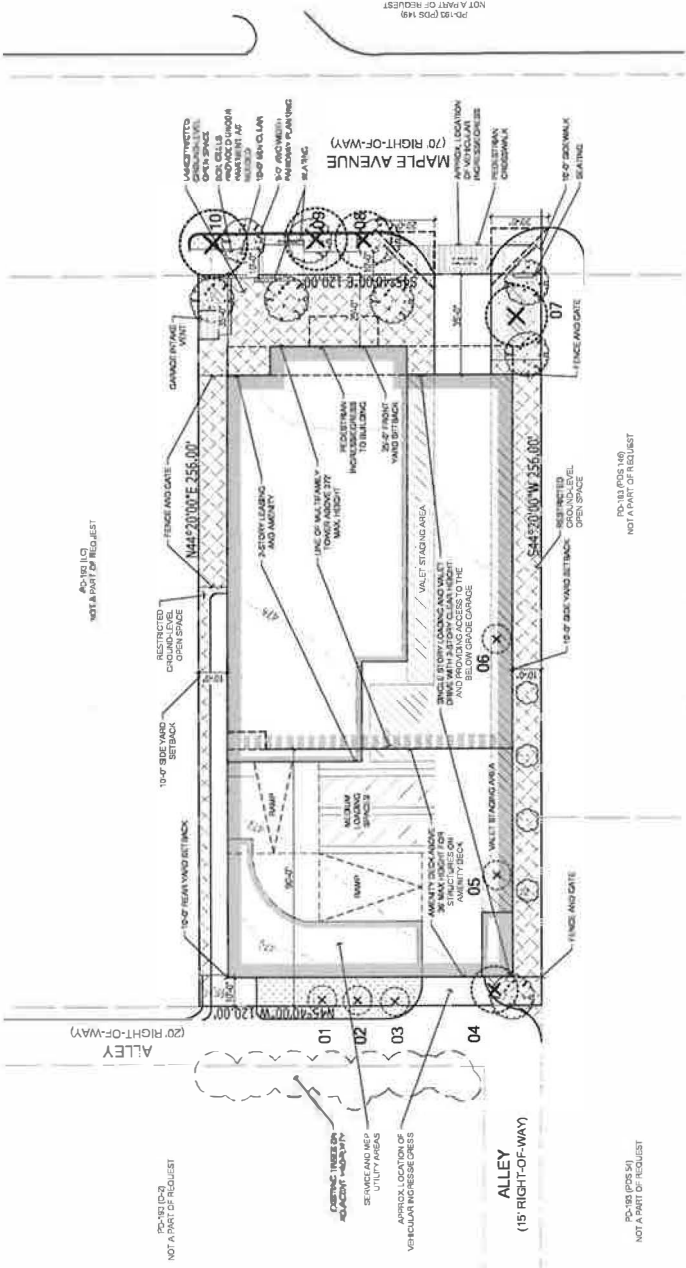








**gff LANDSCAPE**  
Dallas | Fort Worth | Austin

**CRESCENT**

Planned Development  
Subdistrict No. 157

Planned Development  
District No. 93

Approved  
City Plan Commission  
September 3, 2020

LANDSCAPE DEVELOPMENT PLAN

2811 Maple  
Dallas, Texas

Job #: 18089.00  
Date: 2/20/2019  
Drawn by: AES, BAS, ELB

Scale: 1"=20'-0"  
File Name: 18089\_LDP.dwg  
Not for regulatory approval, permitting, or construction