



EXHIBIT S-35A

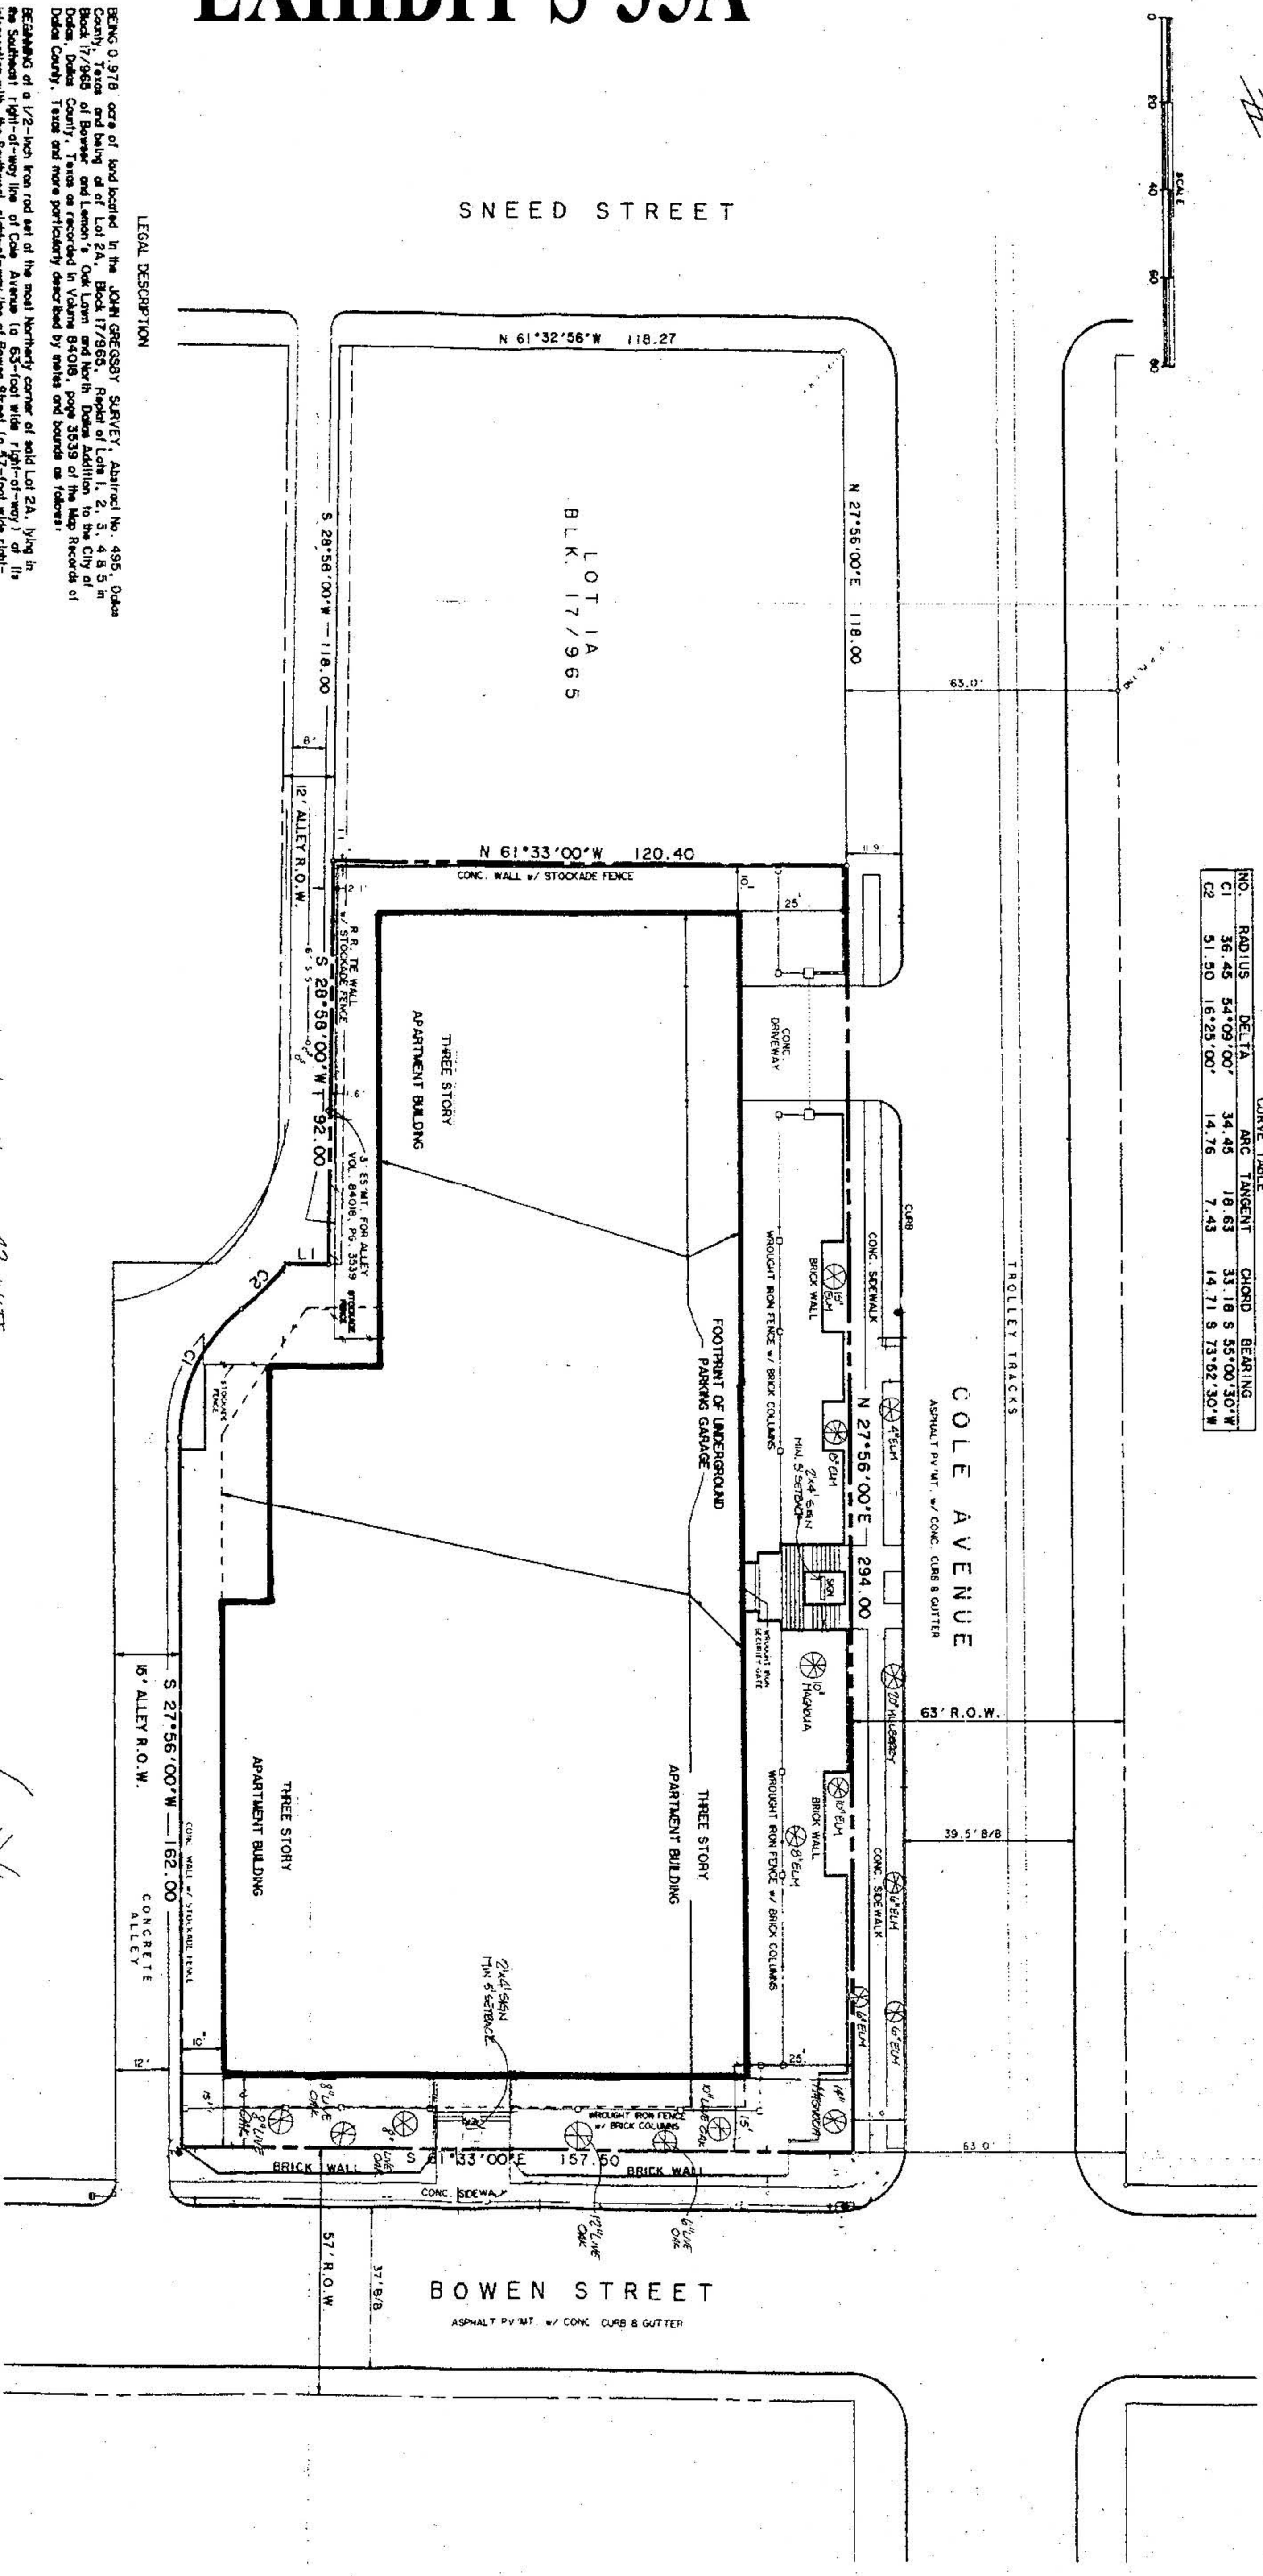

LINE TABLE				
NO.	BEARING	DISTANCE	CURVE TABLE	
L1 N 61°33'00" W		9.77'	RADIUS	DELTA
C1	36°45'	54°09'00"	34.45	18.63
C2	51°50'	16°25'00"	14.76	7.43
			14.71	9.73°52'.30" W



MAX No. of UNITS: 43 UNITS
 MAX HEIGHT: 50'
 MAX LOT COVERAGE: 60%
 MIN SETBACKS: PER PLAN
 MIN. No. PARKING SPACES: 85

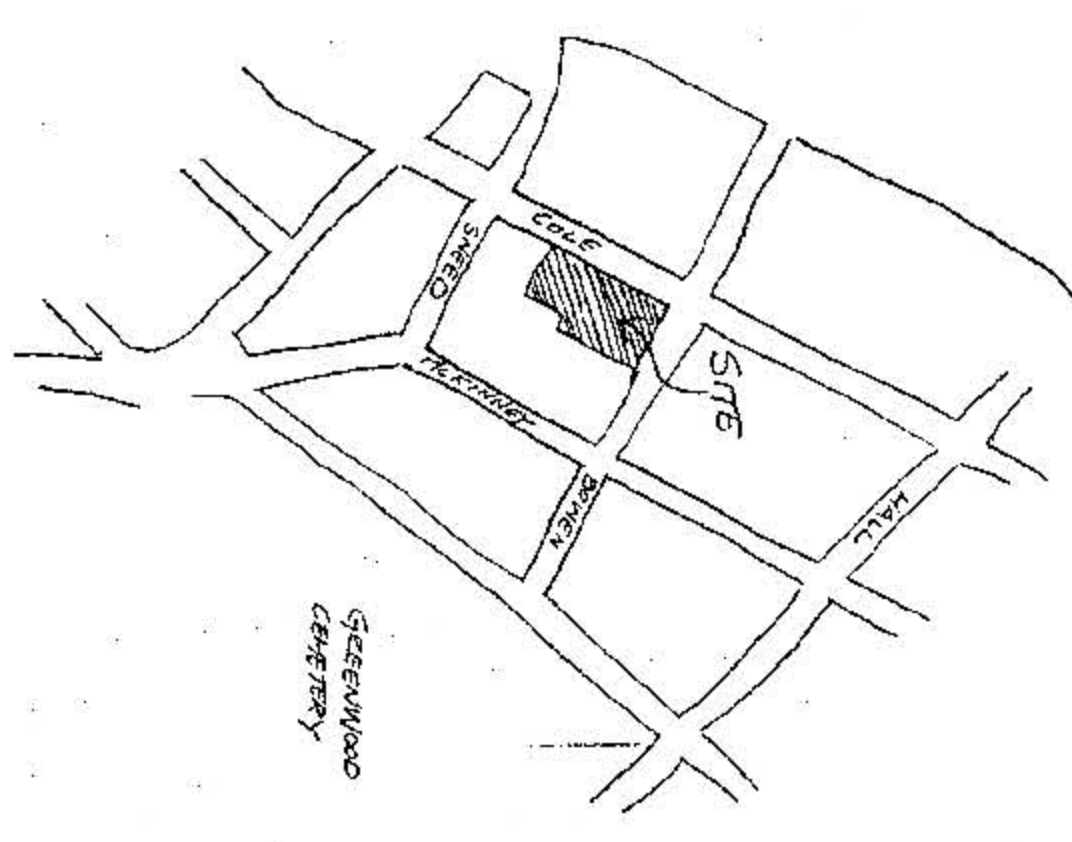

LEGAL DESCRIPTION


DEVELOPMENT PLAN

993909
 24125
 APPROVED BY
 CITY COUNCIL
 DEC 08 1989
 Approved
 City Secretary
 PLANNED DEVELOPMENT DISTRICT NO. 35
 Approved
 City Plan Commission
 PLANNED DEVELOPMENT DISTRICT NO. 35
 PLANNED DEVELOPMENT DISTRICT NO. 193
 2987-2991/10776-0000