
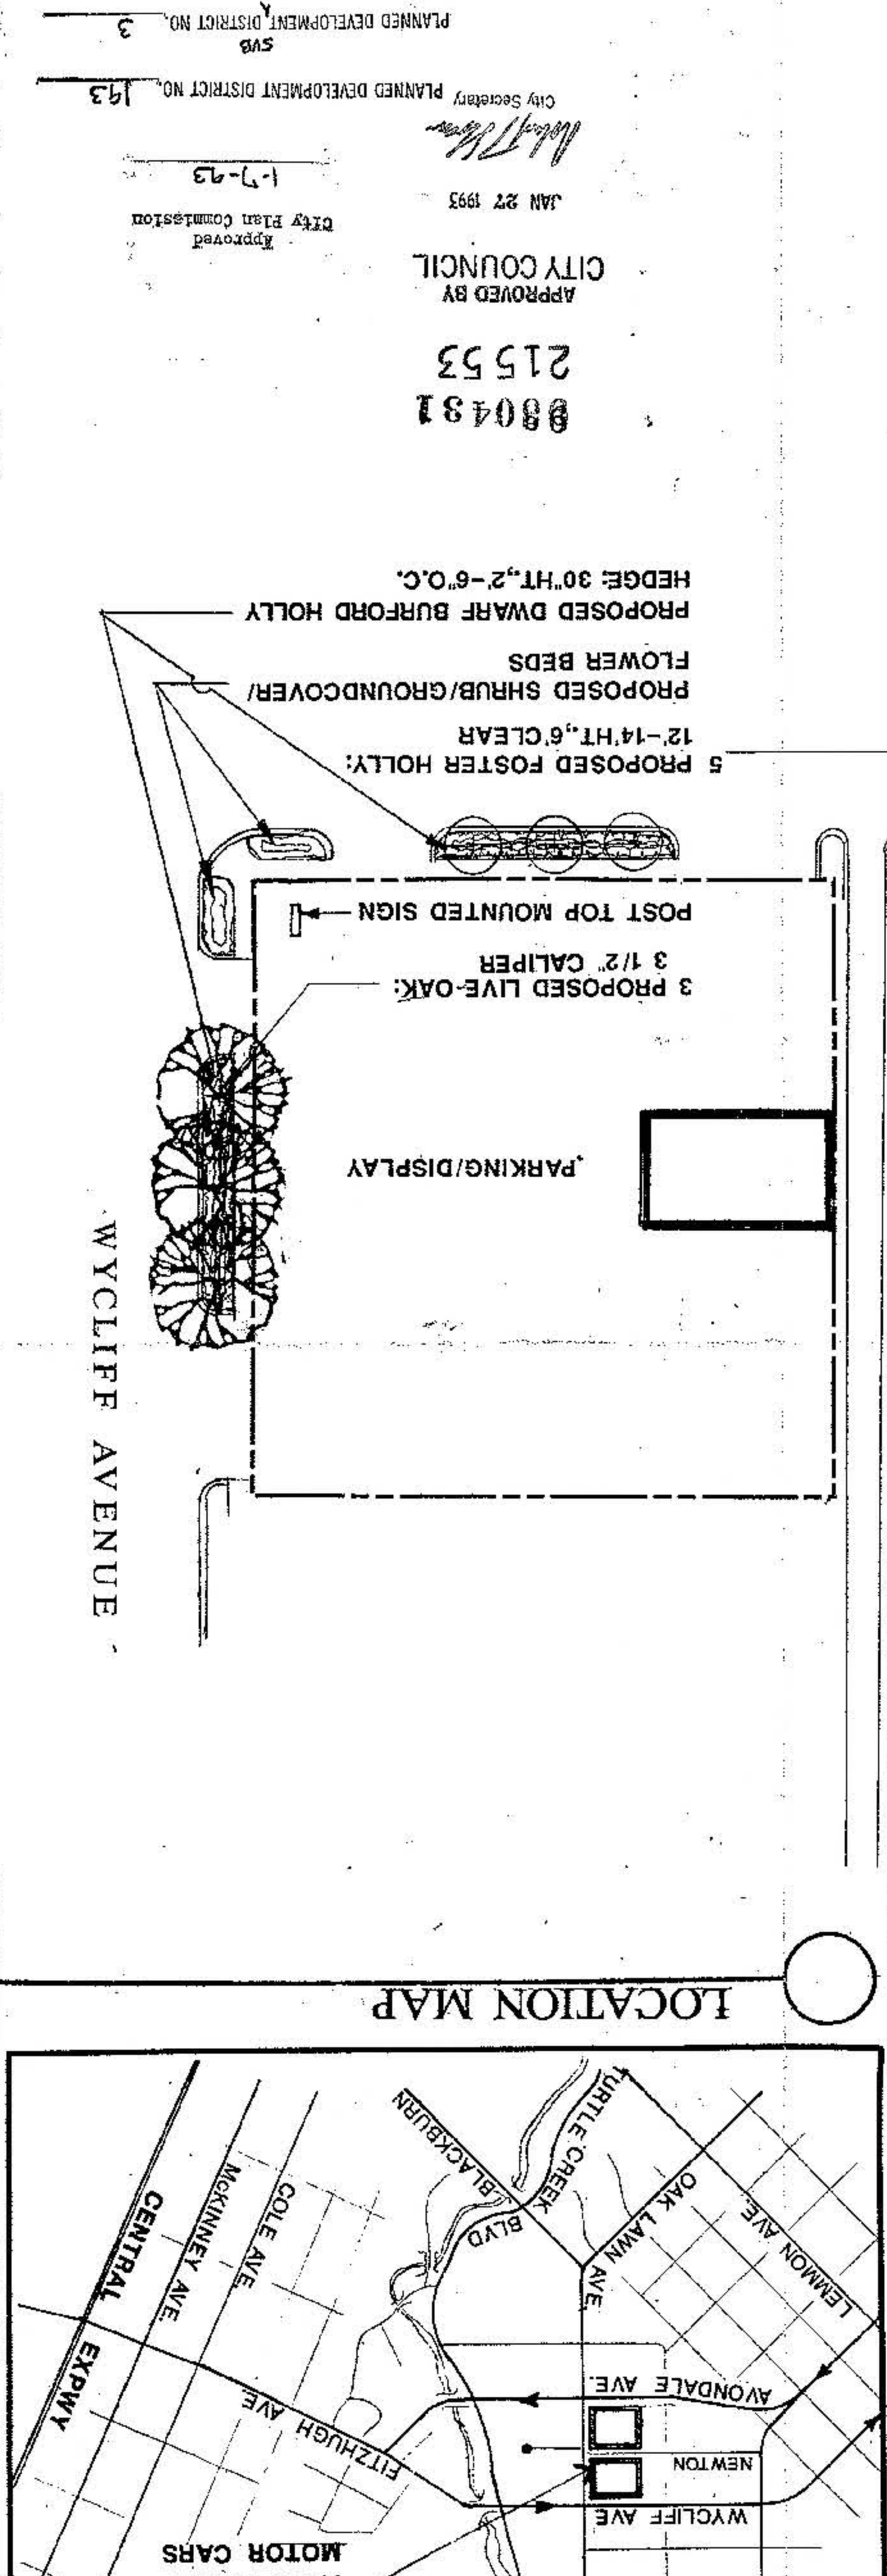
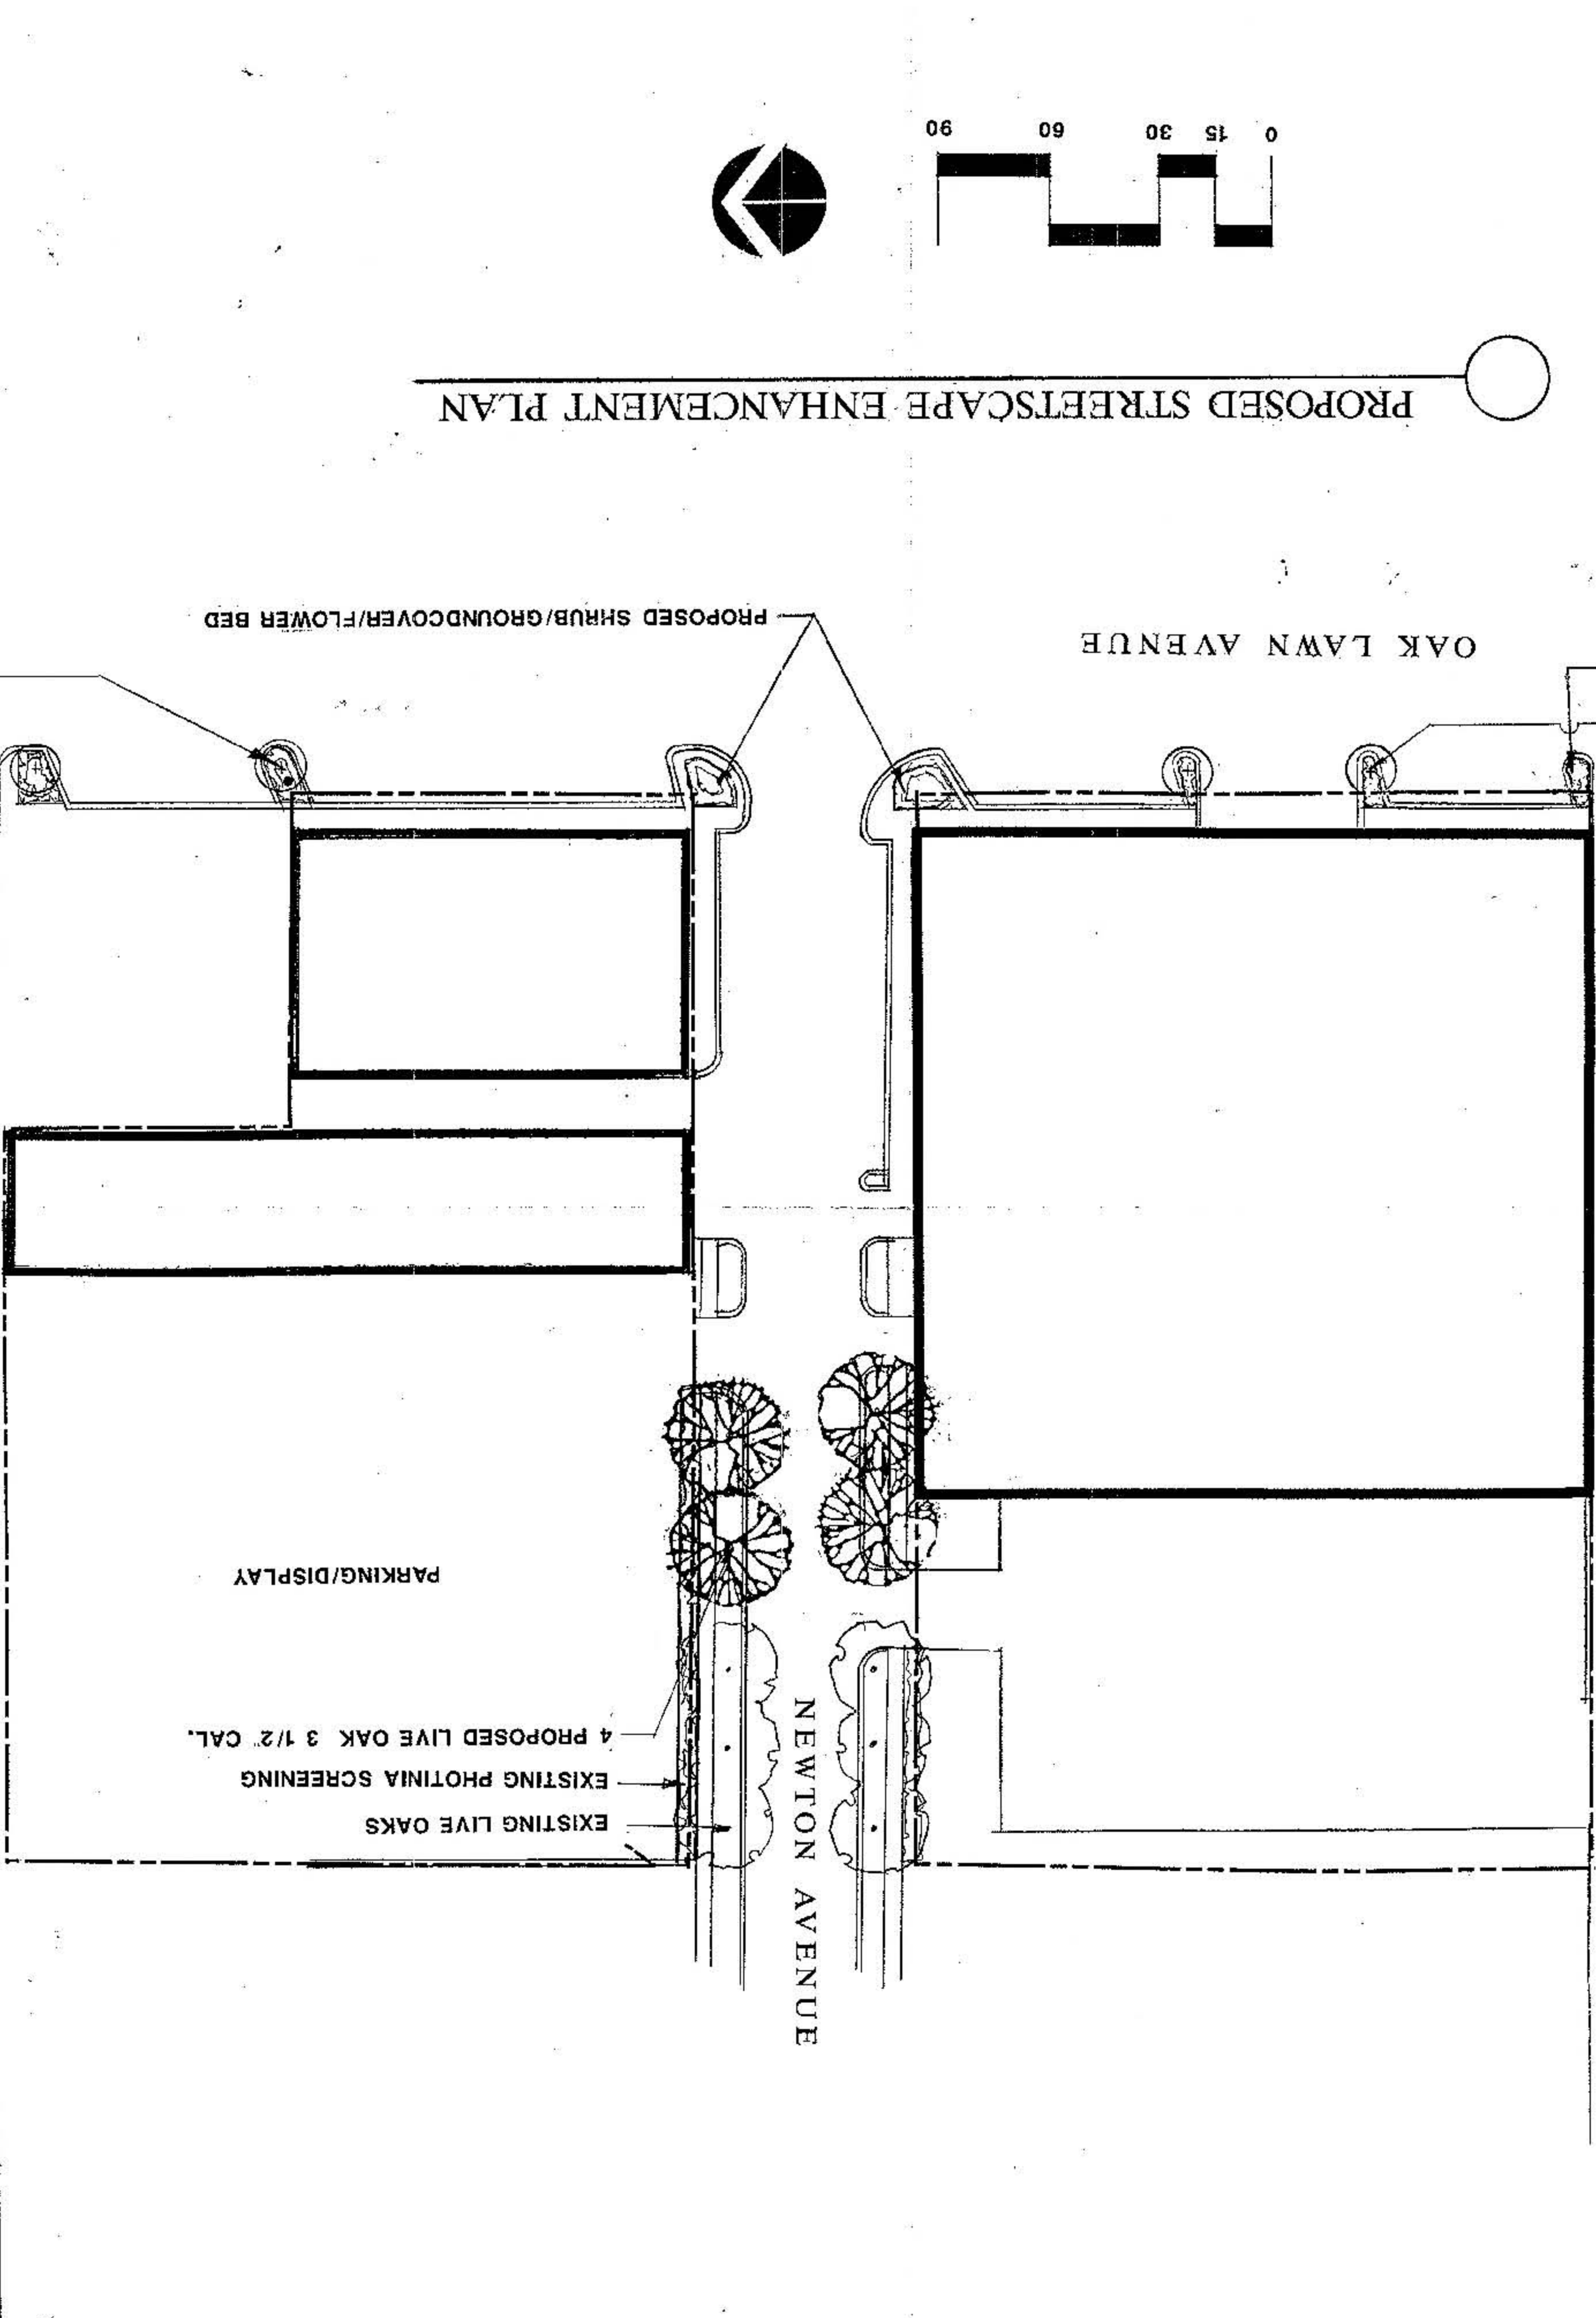


# EXHIBIT S-3B

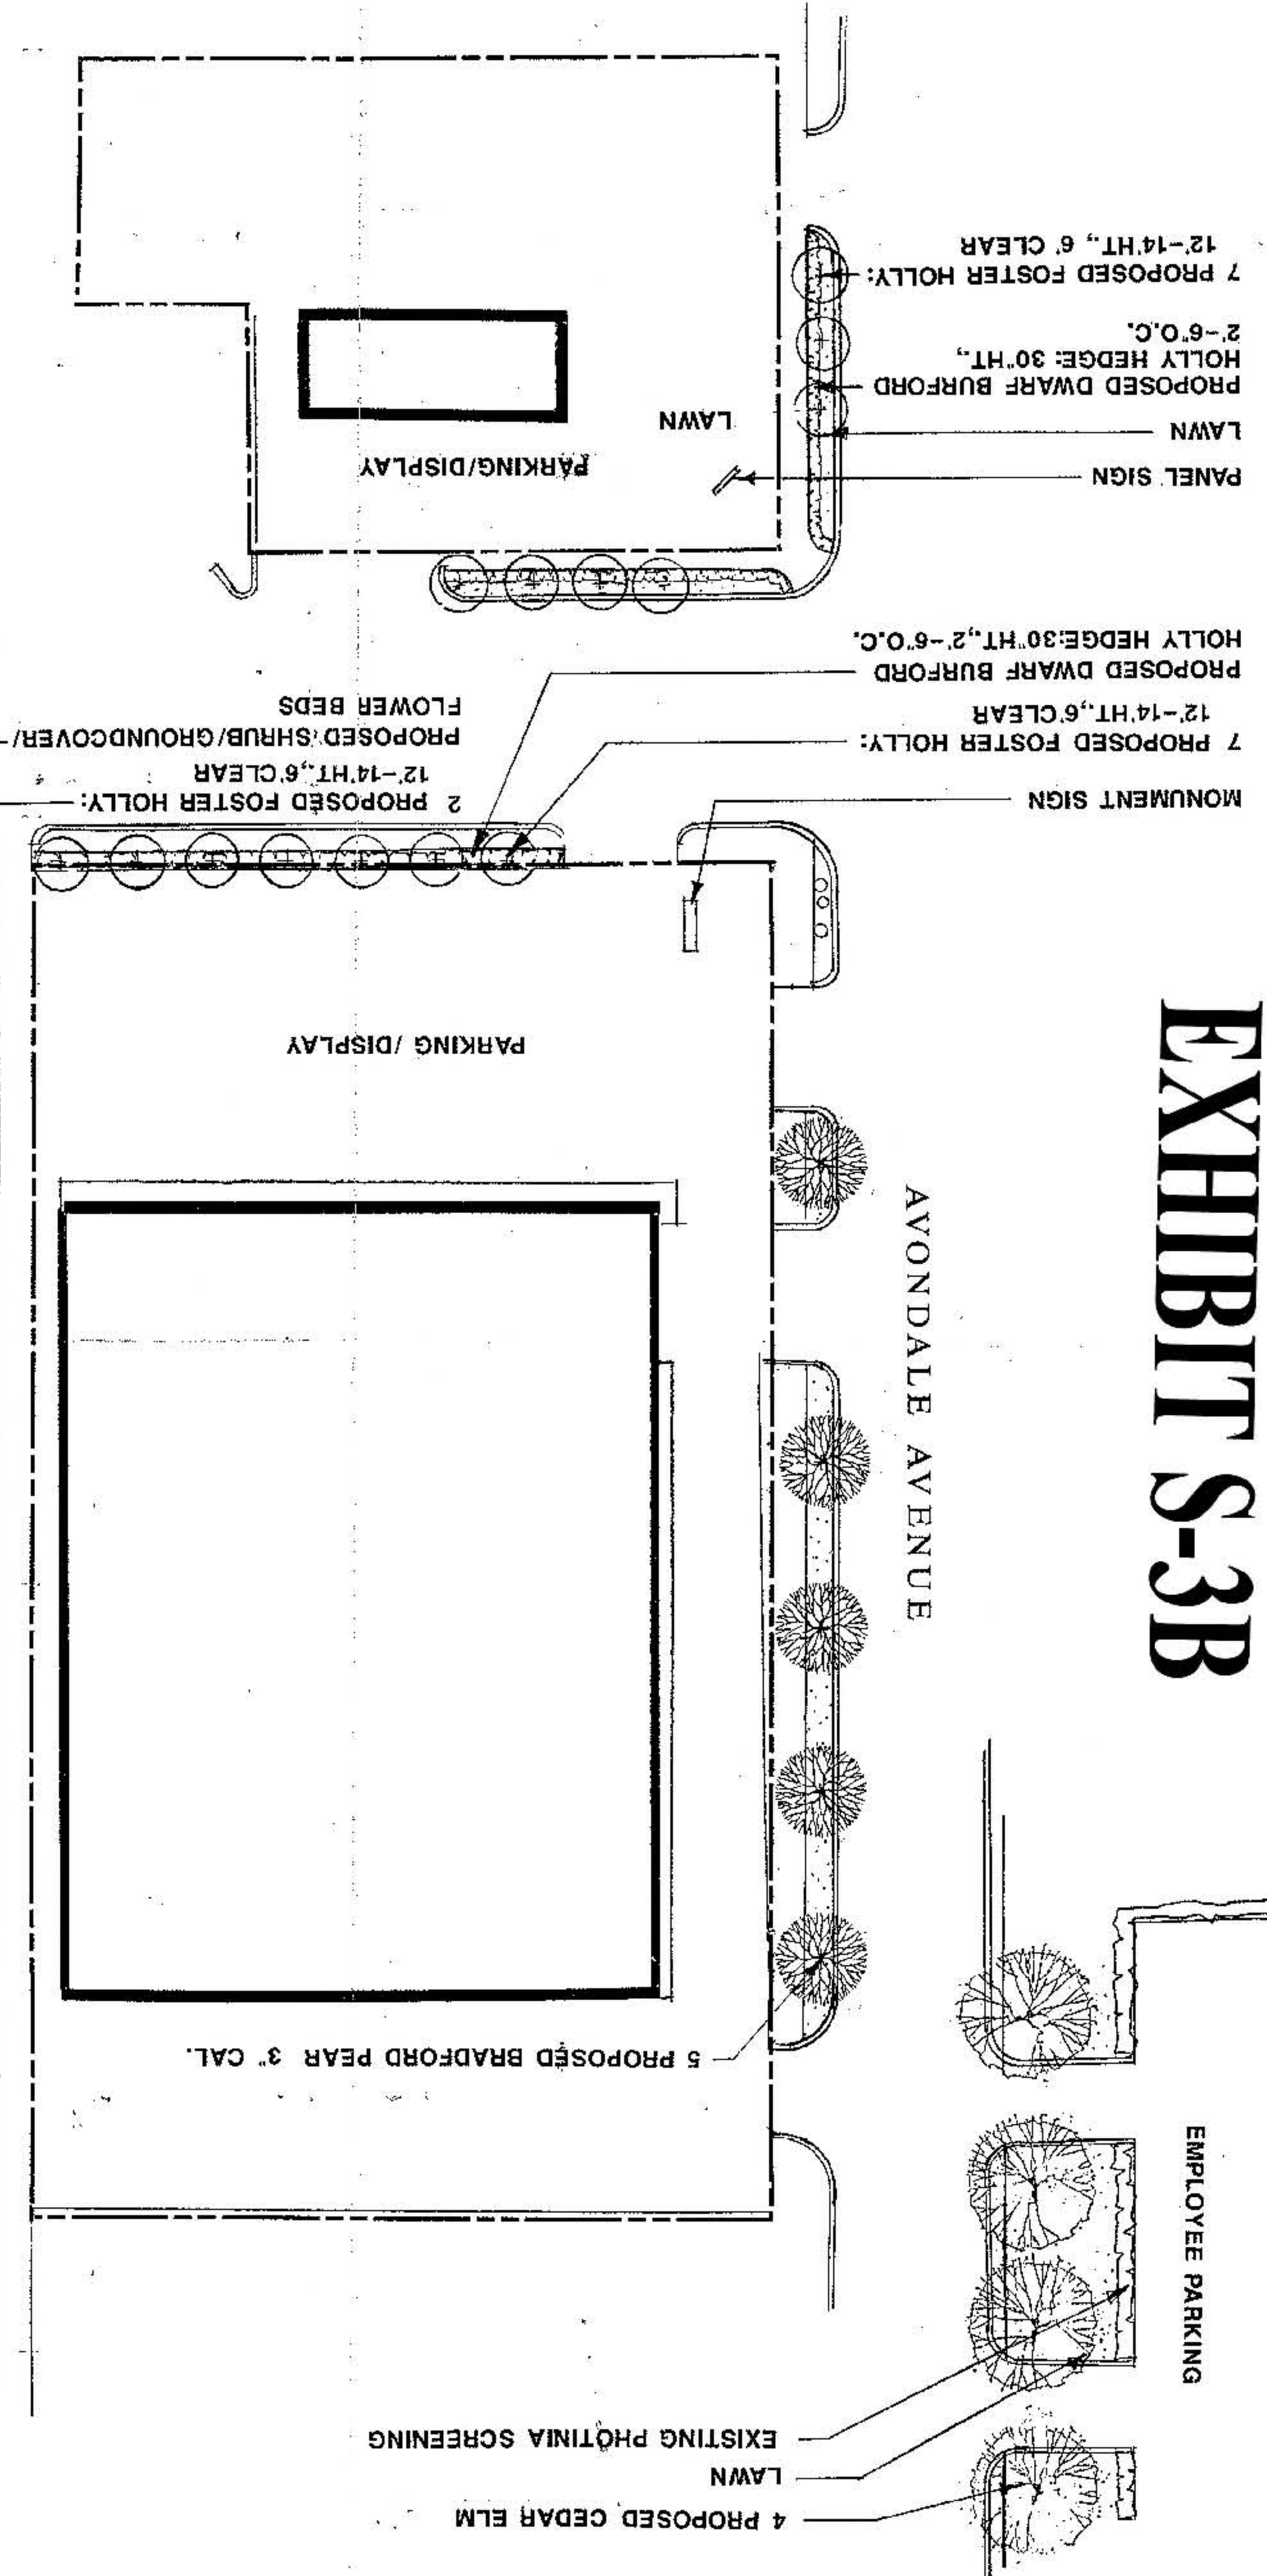

## PROPOSED STREETSCAPE ENHANCEMENT PLAN

21553

APPROVED BY  
CITY COUNCIL

JAN 27 1993

Approved  
City Plan Commission

1-7-93

PLANNED DEVELOPMENT DISTRICT NO. 193

PLANNED DEVELOPMENT DISTRICT NO. 3

8923-119/9325-X

REVISIONS:	
19 NOV 92	
21 DEC 92	
12 JAN 93	

PARK PLACE MOTOR CARS  
Dallas, Texas

