

Proposed Condominium

EXHIBIT S-41A

rev. 05/02/00

APPROVED
DATE PLAN COMPLETION

5-21-2000

LANDSCAPE LEGEND

- 14' RED OAK 4" CALIPER (CUT TO 6' CLEAR TRUNK)
OPTIONAL SWEET GUM SUBSTITUTE
- 6' CREPE MYRTLE (PINK)
- 2' MIN. INDIAN HAWTHORNE SHRUB ROW
- 5 GAL. RED TIP PHOTINIAS
- METAL LANDSCAPING EDGING
- GENERAL PLANTING AREA
- SPECIAL PLANTING AREA

41
PLANNED DEVELOPMENT DISTRICT NO. ~~588~~
2990-168/11135-C(RED)

BUILDING HEIGHT 35'
2 PARKING SPACES PER UNIT
2 PARKING SPACES UNASSIGNED
LOT SIZE 15,600 sq.ft.
LOT COVERAGE 2,060 sq.ft.




001888
24282

APPROVED BY
CITY COUNCIL

JUN 14 2000

Shirley Gray
City Secretary

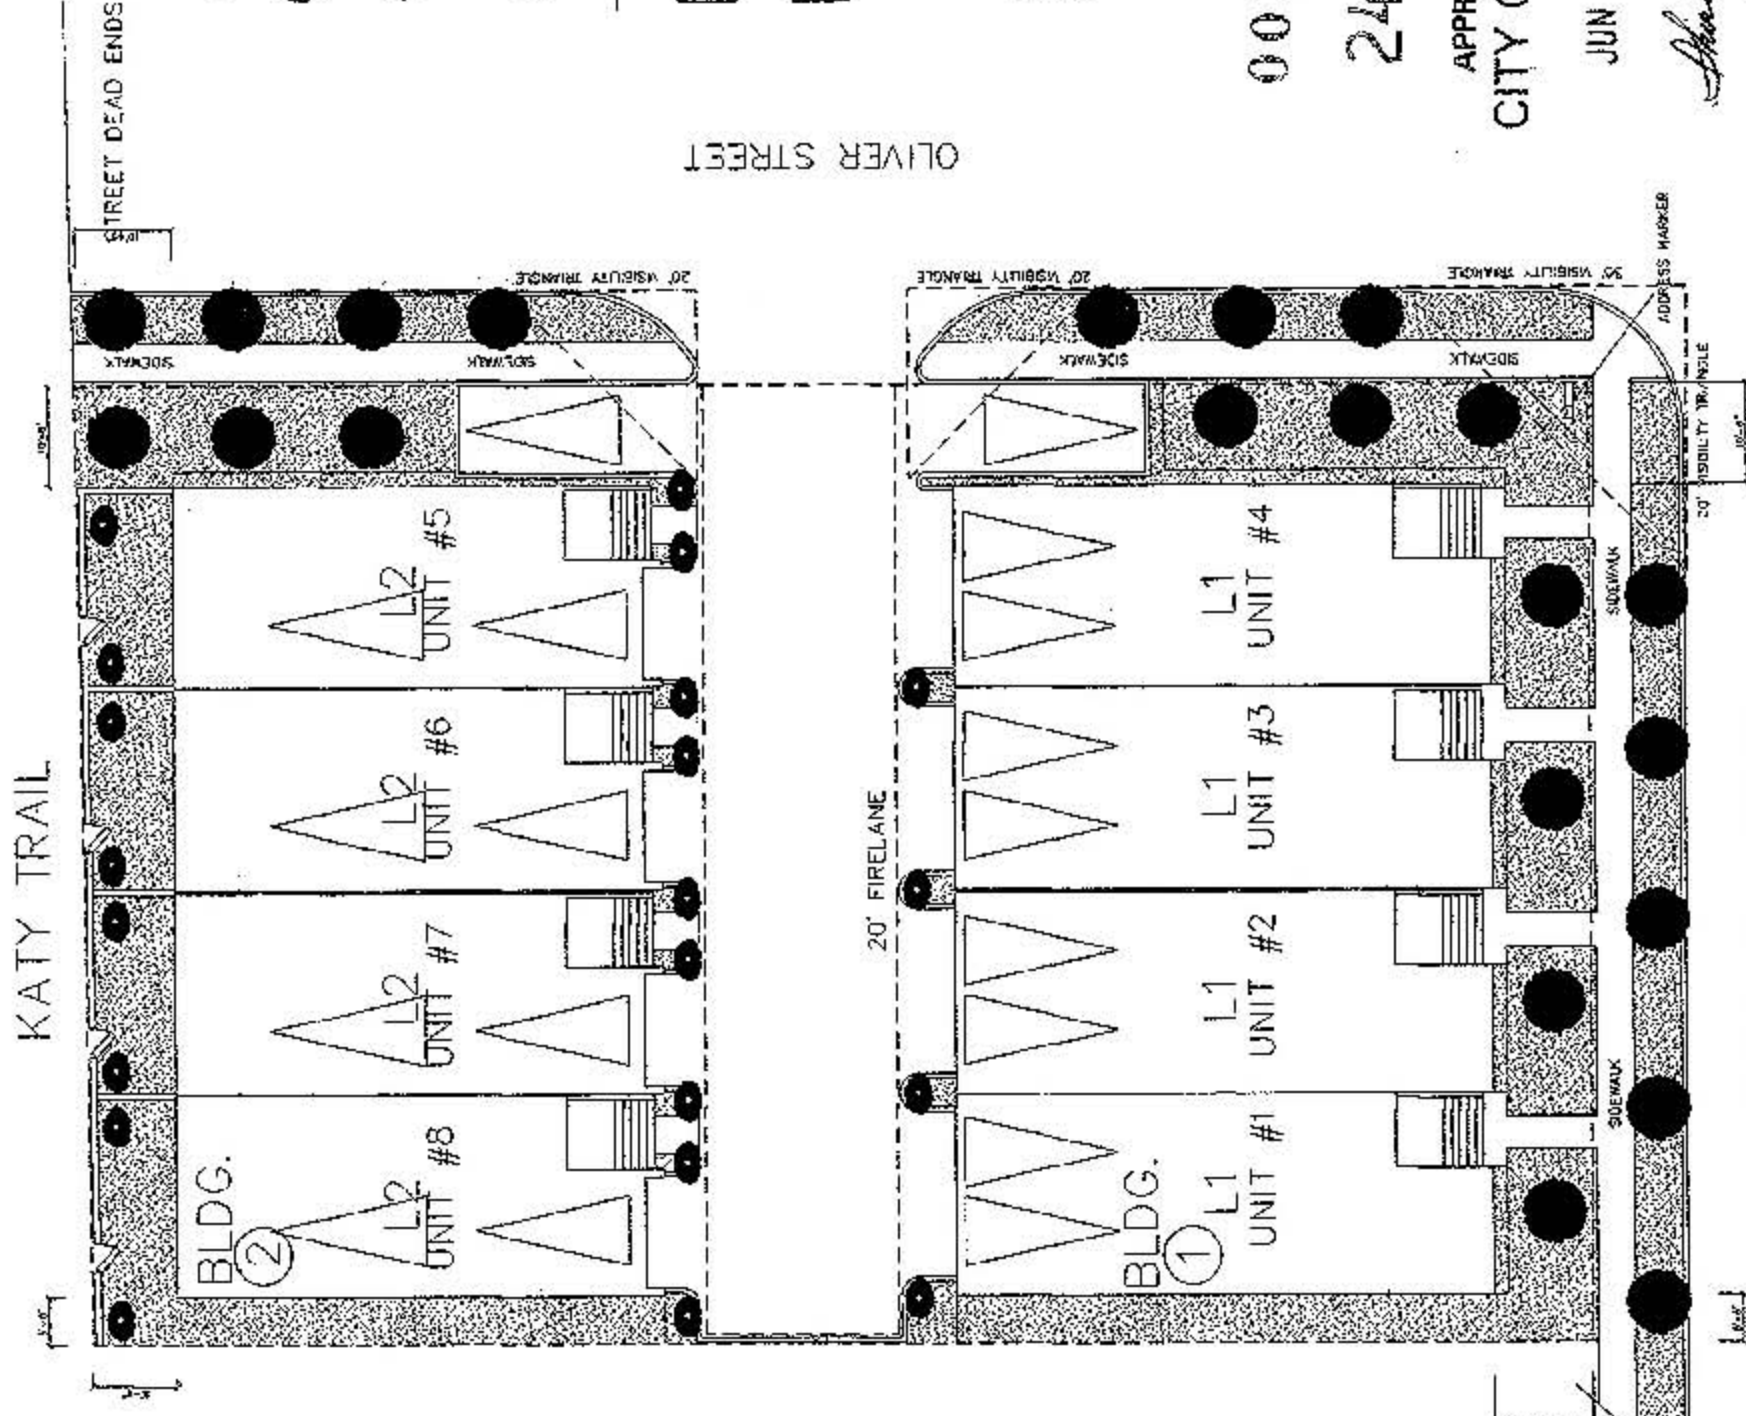

DEVELOPMENT / LANDSCAPE PLAN

SCALE: 1" = 20'-0"



CITYHOMES
OLIVER COURT
4343 BUENA VISTA DALLAS, TEXAS