

# EXHIBIT S-43A

## LANDSCAPE LEGEND

- 14' RED OAK 4" CALIPER 6' CLEAR TRUNK (ALT. 14' SWEET GUM OR CEDAR ELM)
- ⊙ 8' YAUPON HOLLY TREE (6' CLEAR TRUNK)
- ⊙ 6' - 8' CREPE MYRTLE (PINK)
- ⊙ 5 GAL. RED TIF PHOTINIAS
- ⊙ 2' MIN. INDIAN HAWTHORNE SHRUB ROW
- METAL LANDSCAPING EDGING
- ▨ GENERAL PLANTING
- ▨ SPECIAL PLANTING

BUILDING HEIGHT 36'  
 2 PARKING SPACES PER UNIT  
 8 PARKING SPACES UNASSIGNED  
 LOT SIZE 24,000 sq. ft.  
 LOT COVERAGE 17,470 sq. ft.



APPROVED BY  
 CITY COUNCIL  
 AUG 09 2000  
*Shirley Gray*  
 City Secretary

002393  
 24333


Approved  
 City Plan Commission  
 6-15-2000

VICINITY MAP  
 NOT TO SCALE

## CITY HOMES / SITE DEVELOPMENT / LANDSCAPE PLAN

SCALE: 1" = 20'-0"

PLANNED DEVELOPMENT DISTRICT NO. 43  
 2990-202/1189-c (BP)

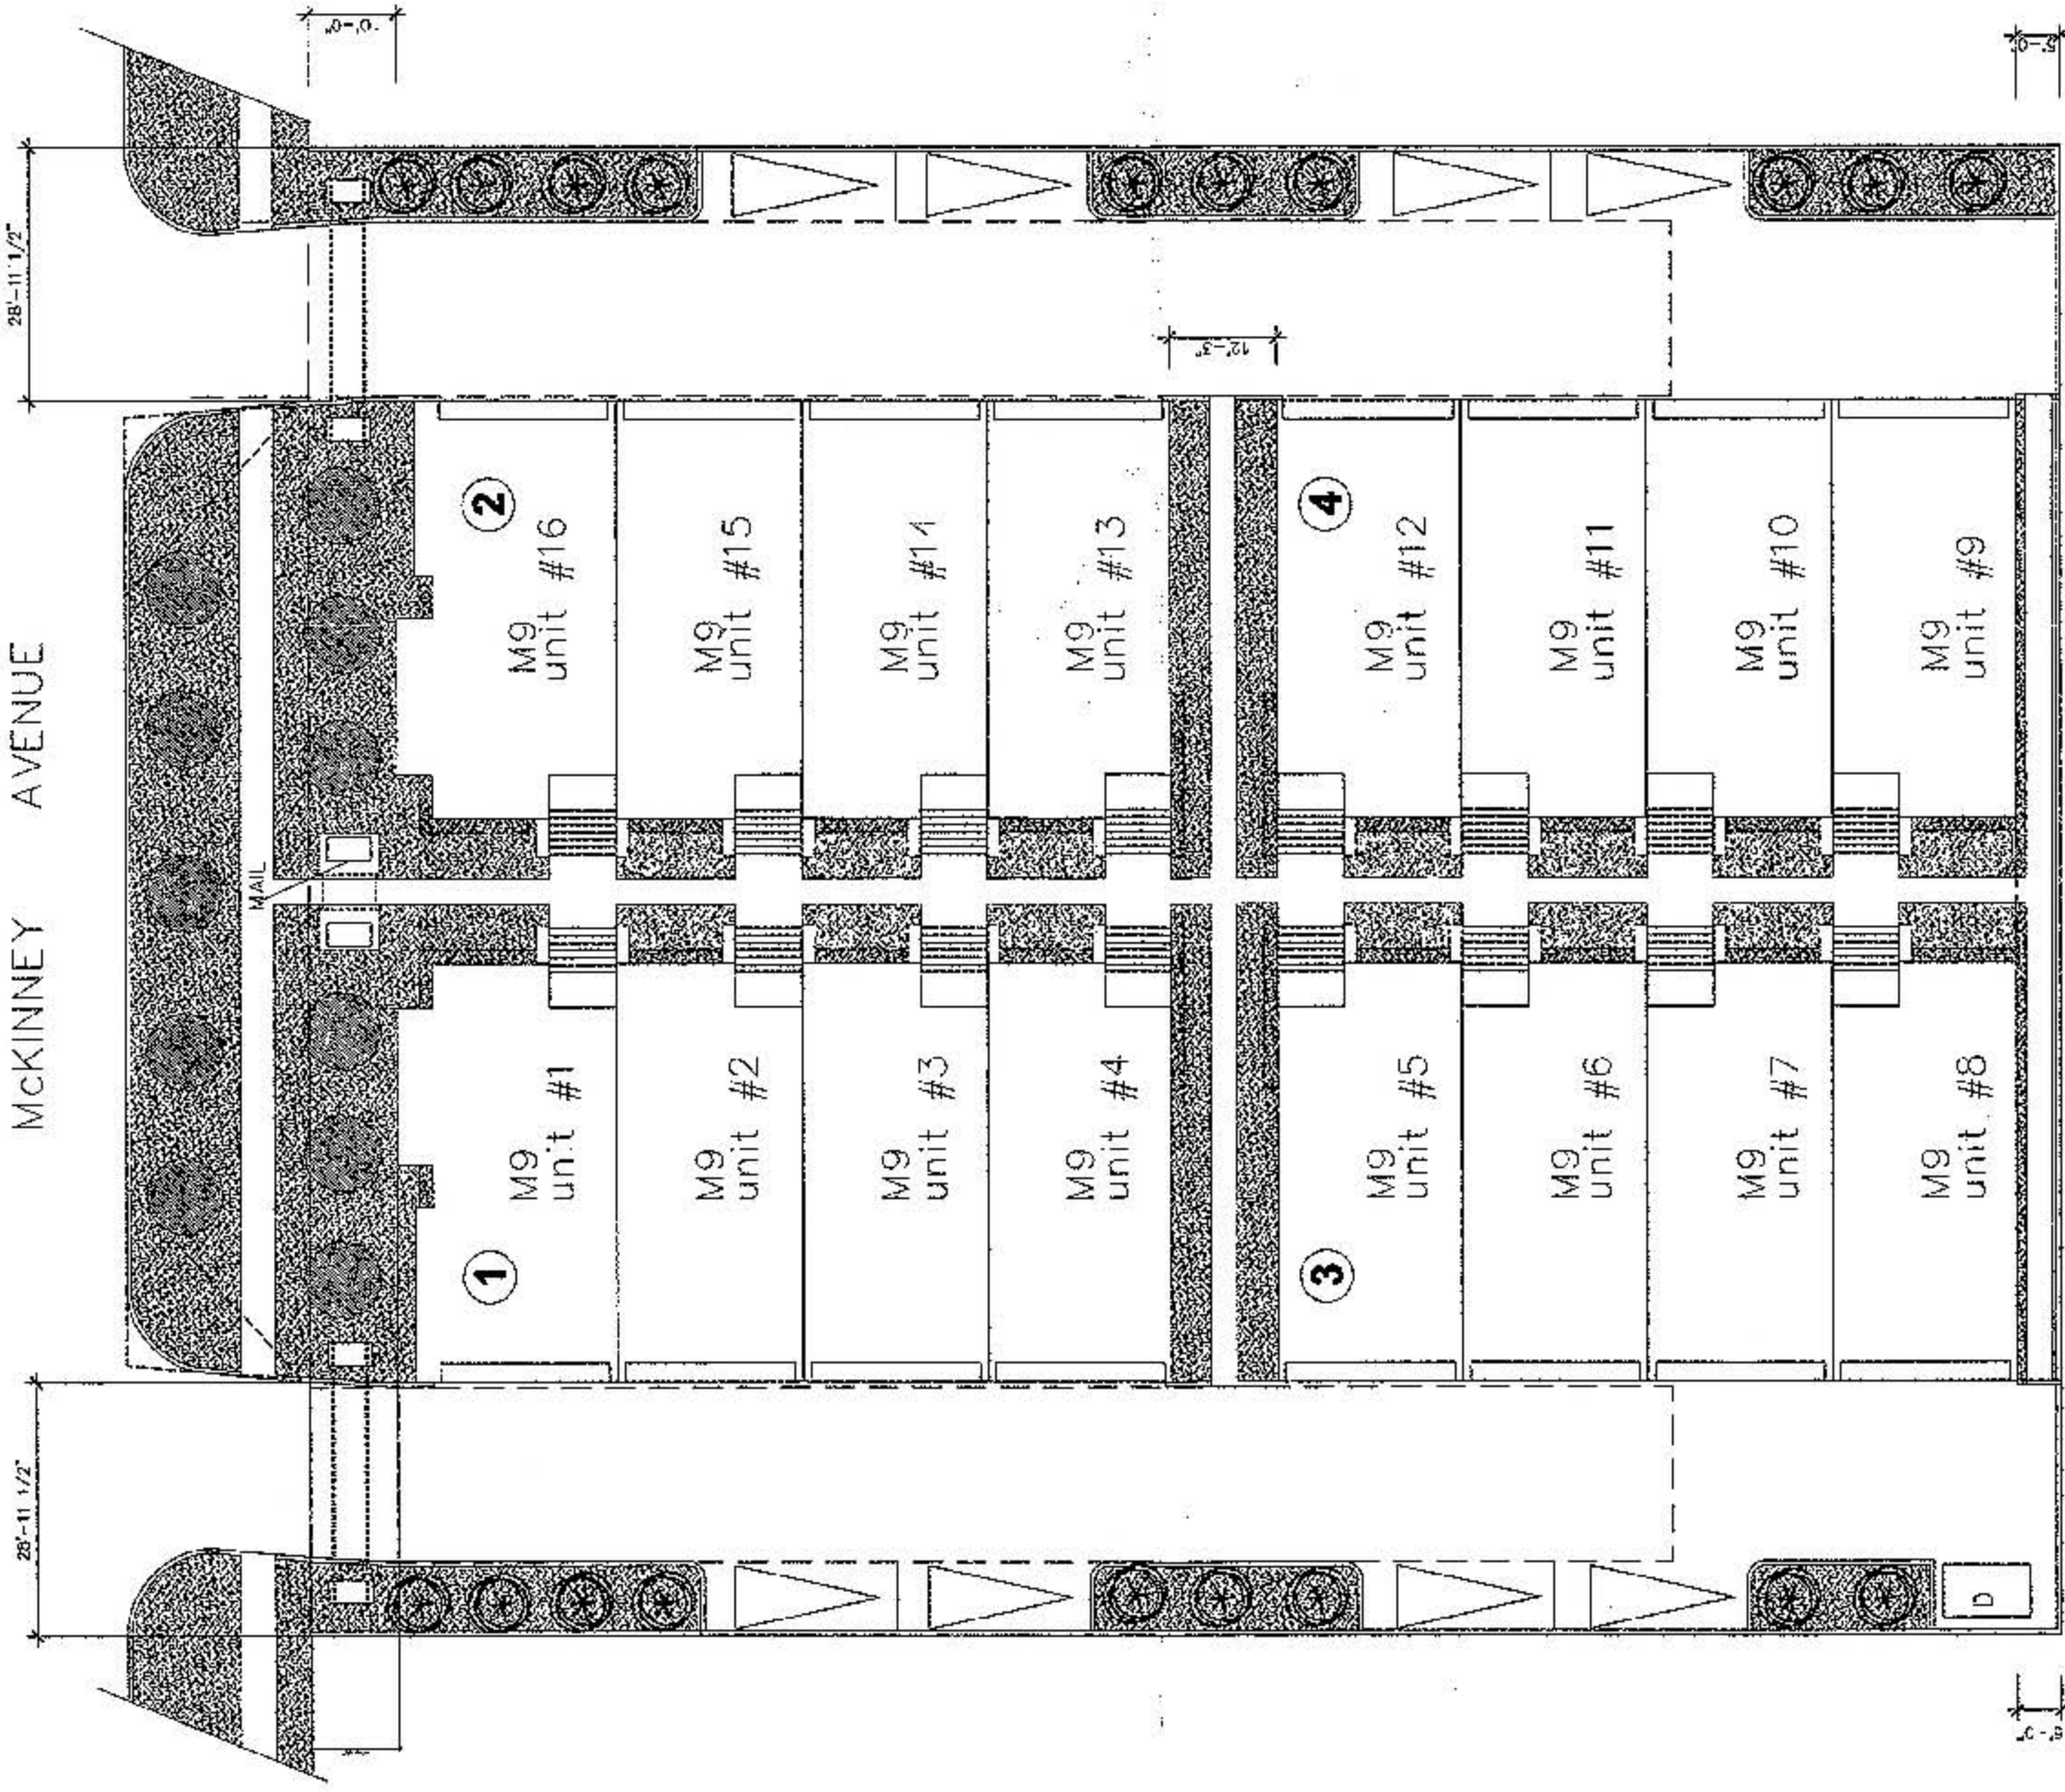

28'-11 1/2"

ALLEY

28'-0"

CITY HOMES  
 4412 MCKINNEY AVENUE DALLAS, TEXAS