



# EXHIBIT S-47A

## EXHIBIT "H"

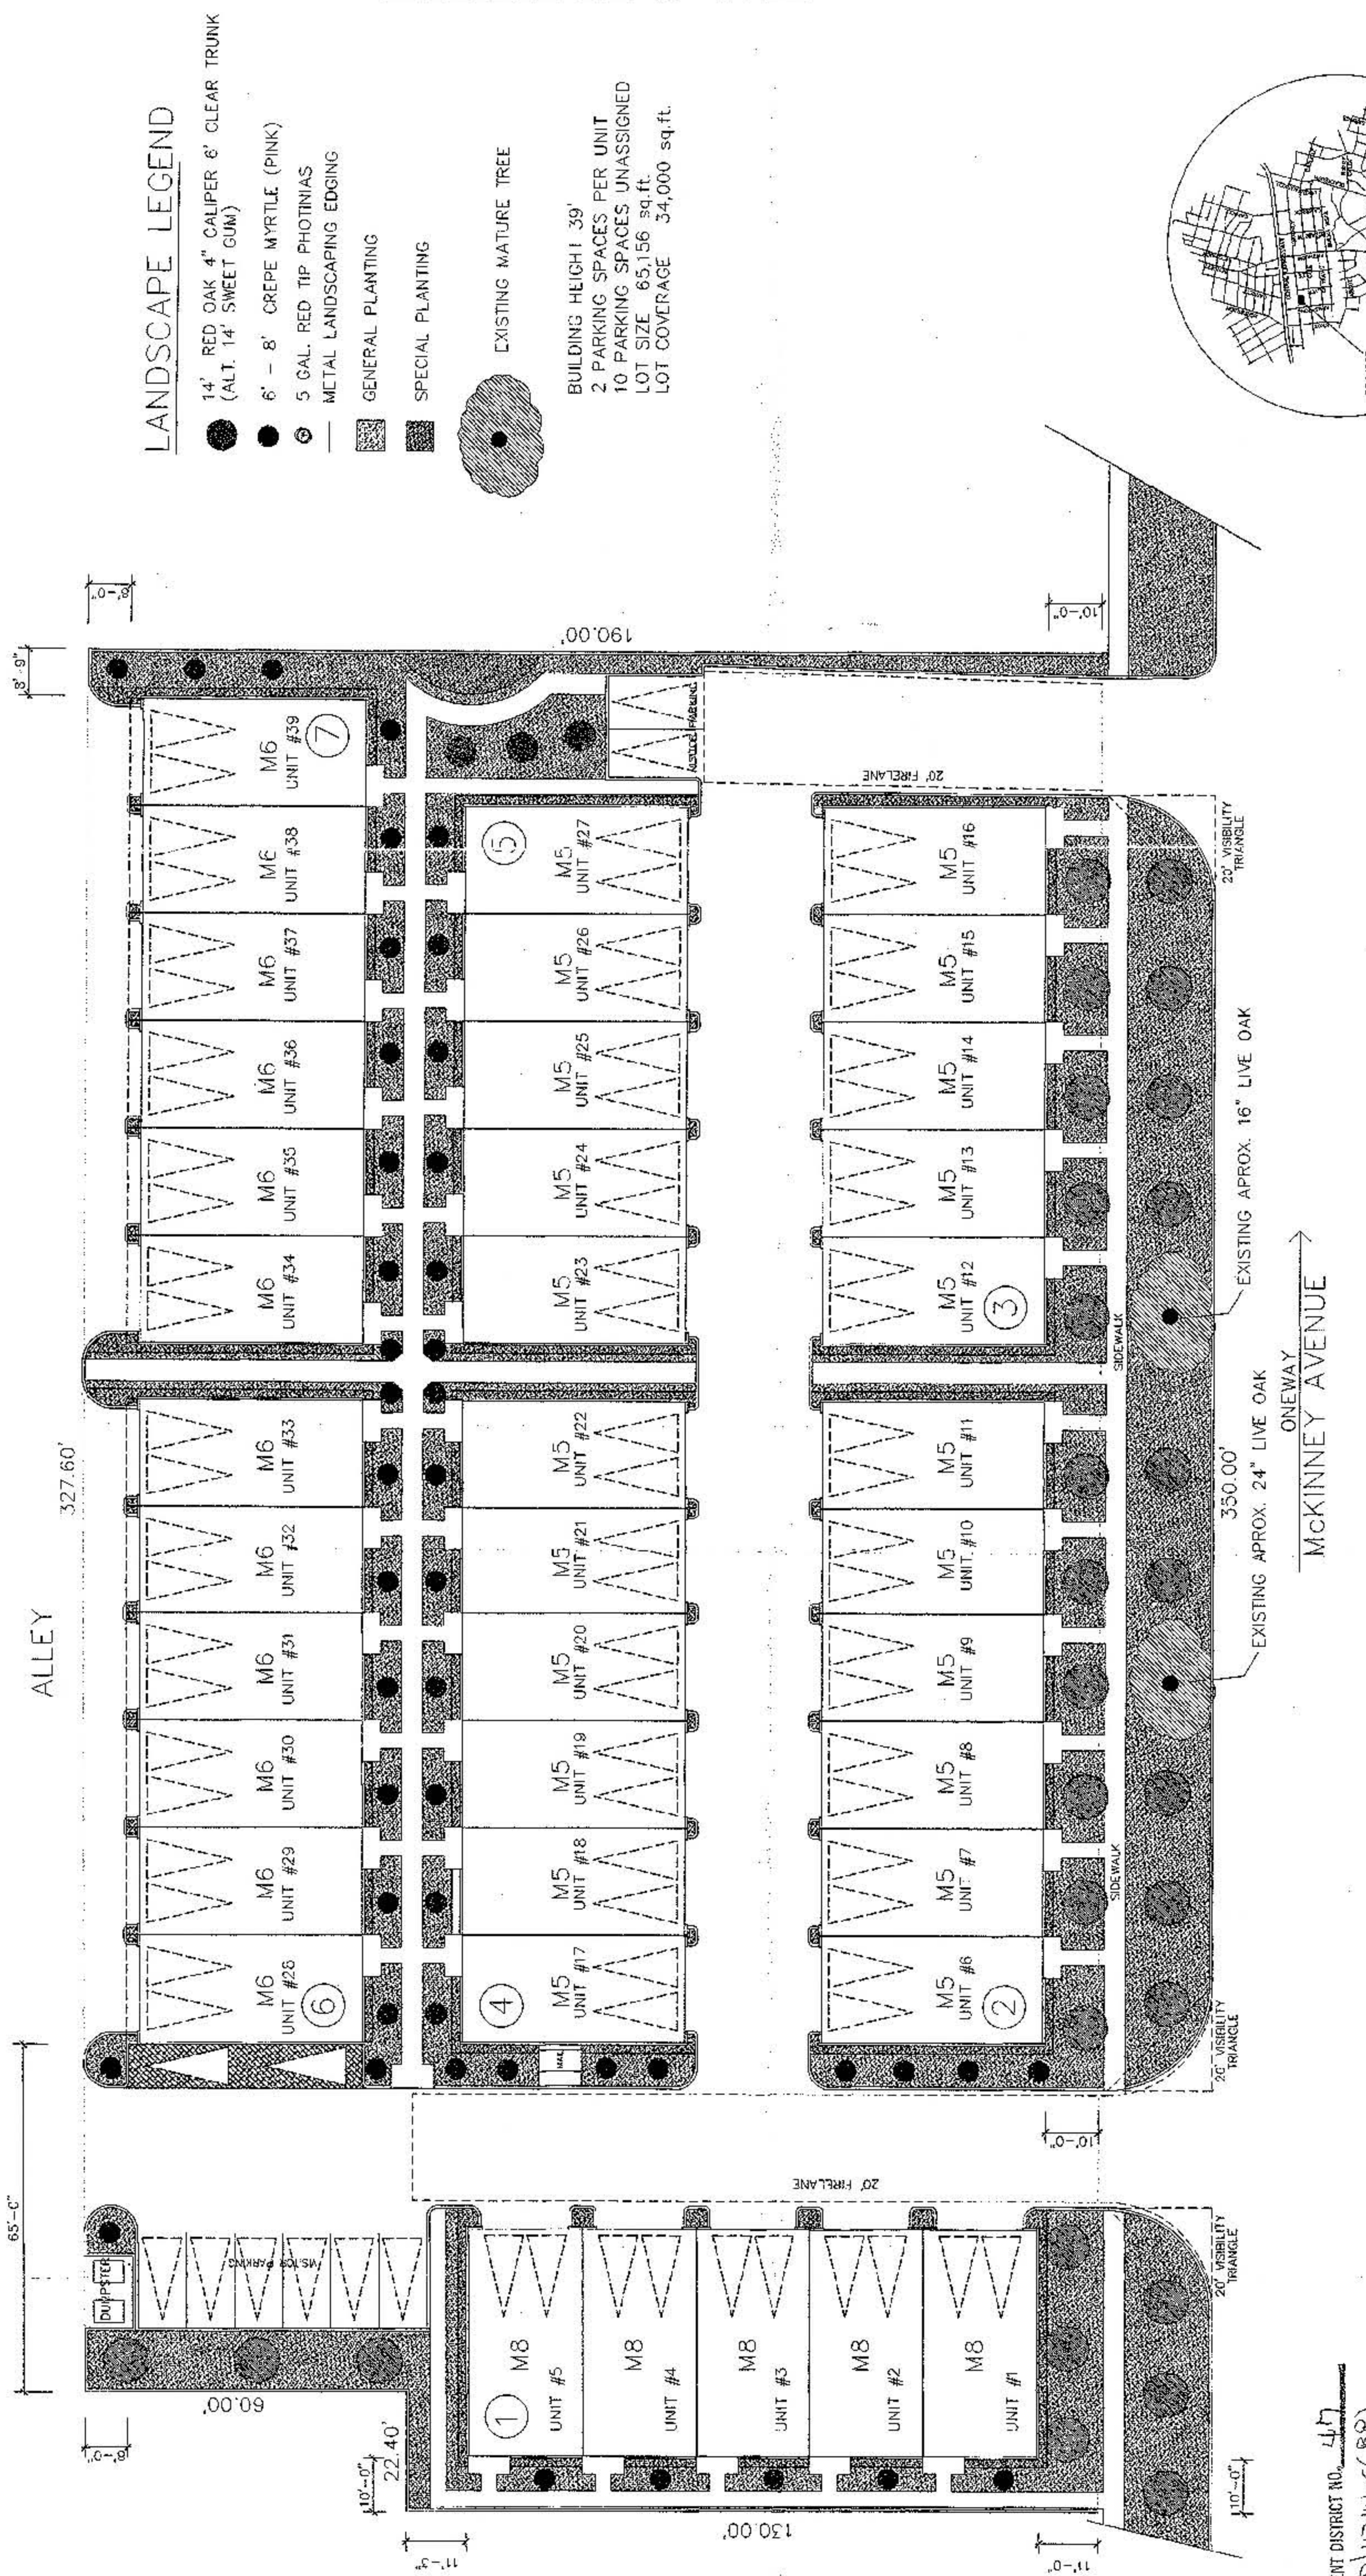


### LANDSCAPE LEGEND

- 14' RED OAK 4" CALIPER 6' CLEAR TRUNK (ALT. 14' SWEET GUM)
- 6' - 8' CREPE MYRTLE (PINK)
- ⊙ 5 GAL. RED TIP PHOTINIAS
- METAL LANDSCAPING EDGING
- ▨ GENERAL PLANTING
- ▩ SPECIAL PLANTING

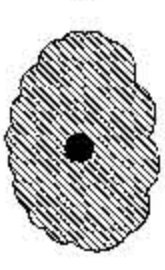

EXISTING MATURE TREE

BUILDING HEIGHT 39'  
 2 PARKING SPACES PER UNIT  
 10 PARKING SPACES UNASSIGNED  
 LOT SIZE 65,156 sq. ft.  
 LOT COVERAGE 34,000 sq. ft.

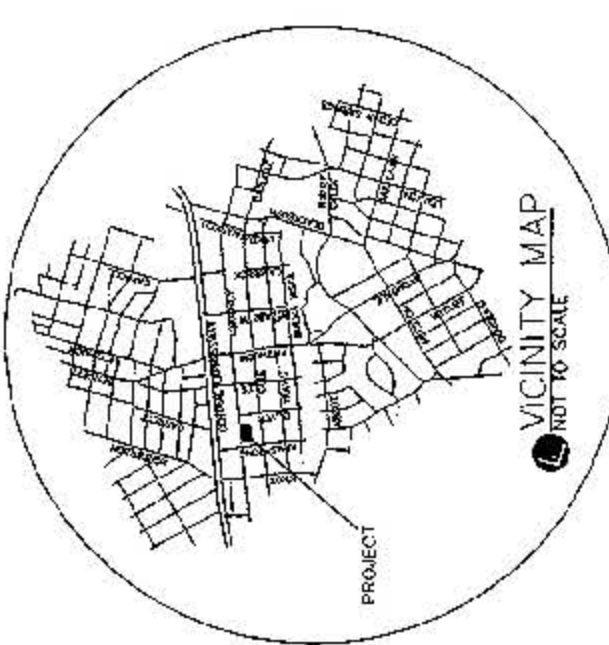

SITE DEVELOPMENT / LANDSCAPE PLAN

SCALE: 1" = 20'-0"

**CITYHOMES**

HIGHLAND CENTRAL  
 4411 MCKINNEY DALLAS, TEXAS

PLANNED DEVELOPMENT DISTRICT NO. 447  
 2990-248/11241-CC8P

APPROVED BY  
**24433**  
 CITY COUNCIL

OCT 25 2008

*Shirley Day*  
 City Secretary

Approved  
 City Planning Commission