
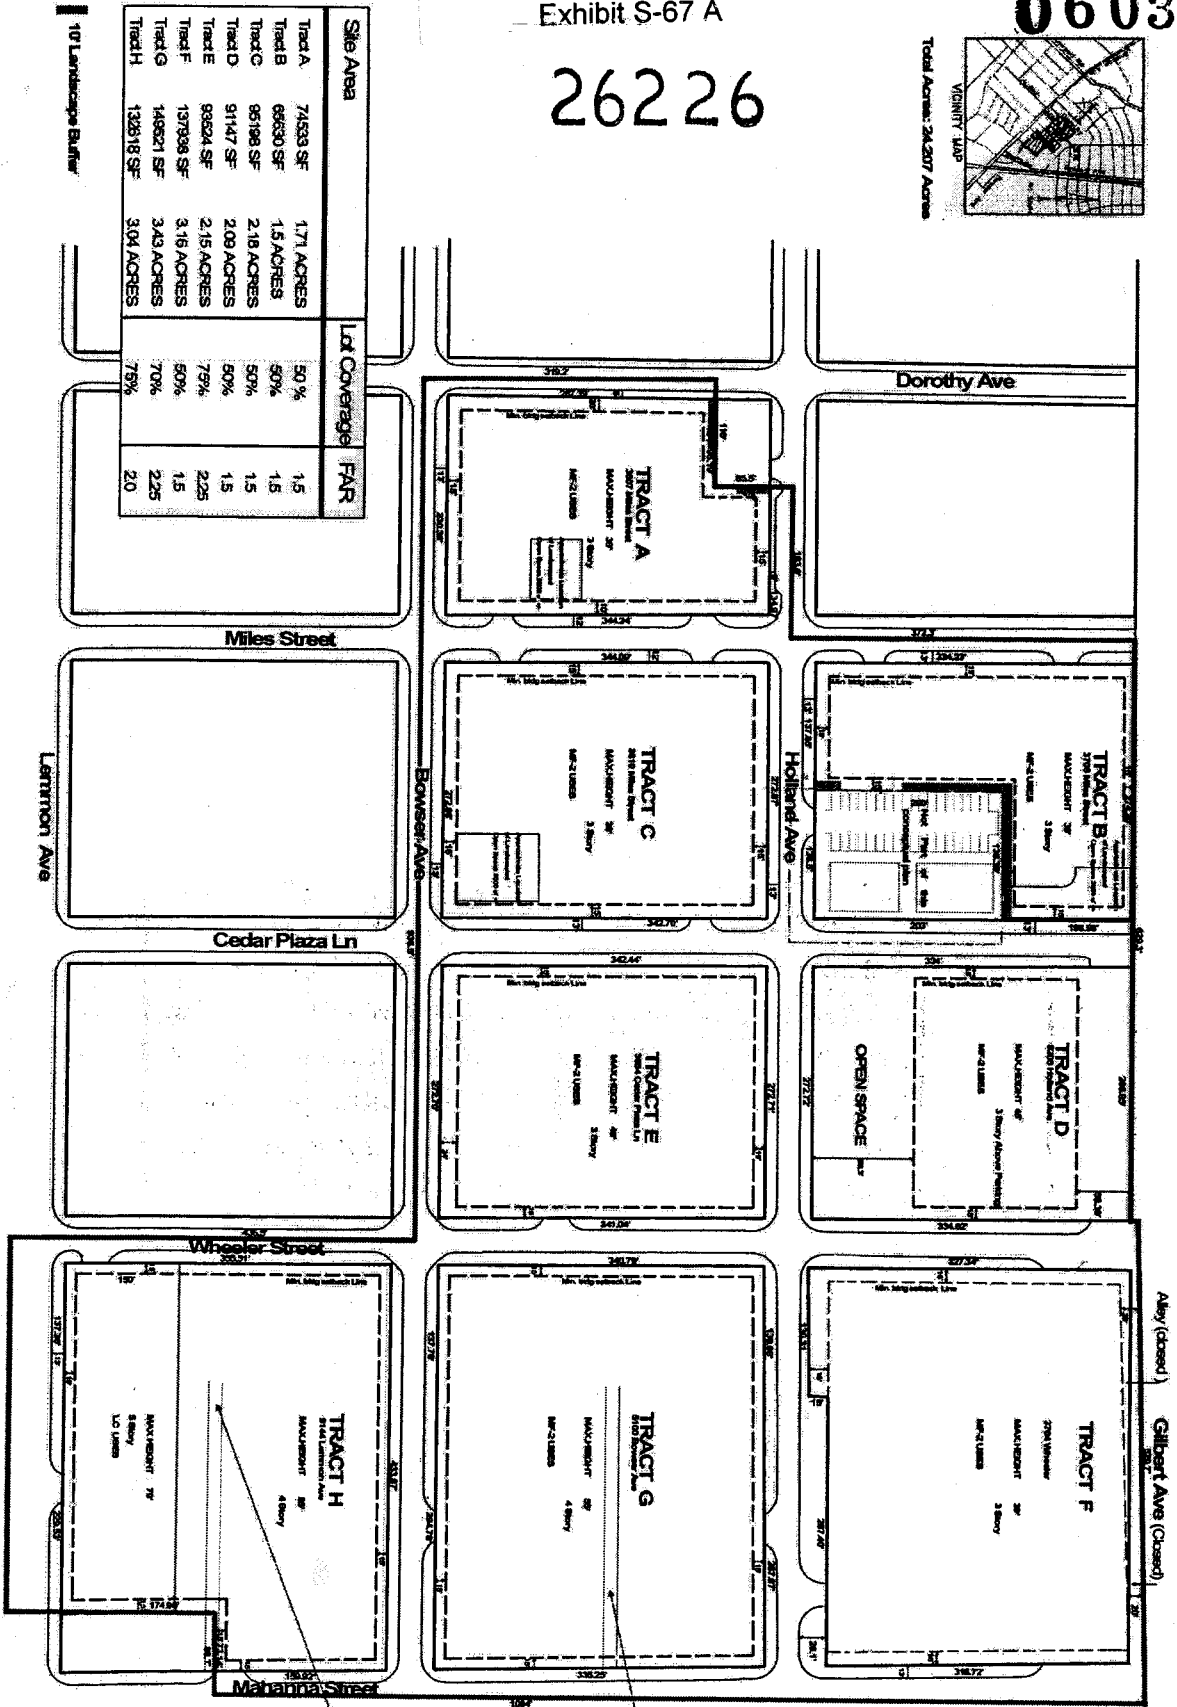


26226

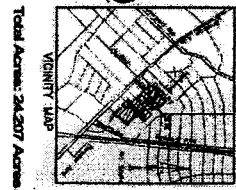

Cityville At Oak Park CONCEPTUAL PLAN

DALLASTX October 14, 2005

PDS 67
Planned Development District
No. 193

Approved
City Plan Commission
December 8, 2005

Prepared By: **RTKL**

Developer: **FIRST WORTHING**

SCALE 1"=40'-0"

Note: Final location of ingress/egress points to be determined at development plan

Alley (also) proposed to be abandoned

Existing alley proposed to be abandoned

DEED RESTRICTIONS