


090599

Exhibit S-86A

27499

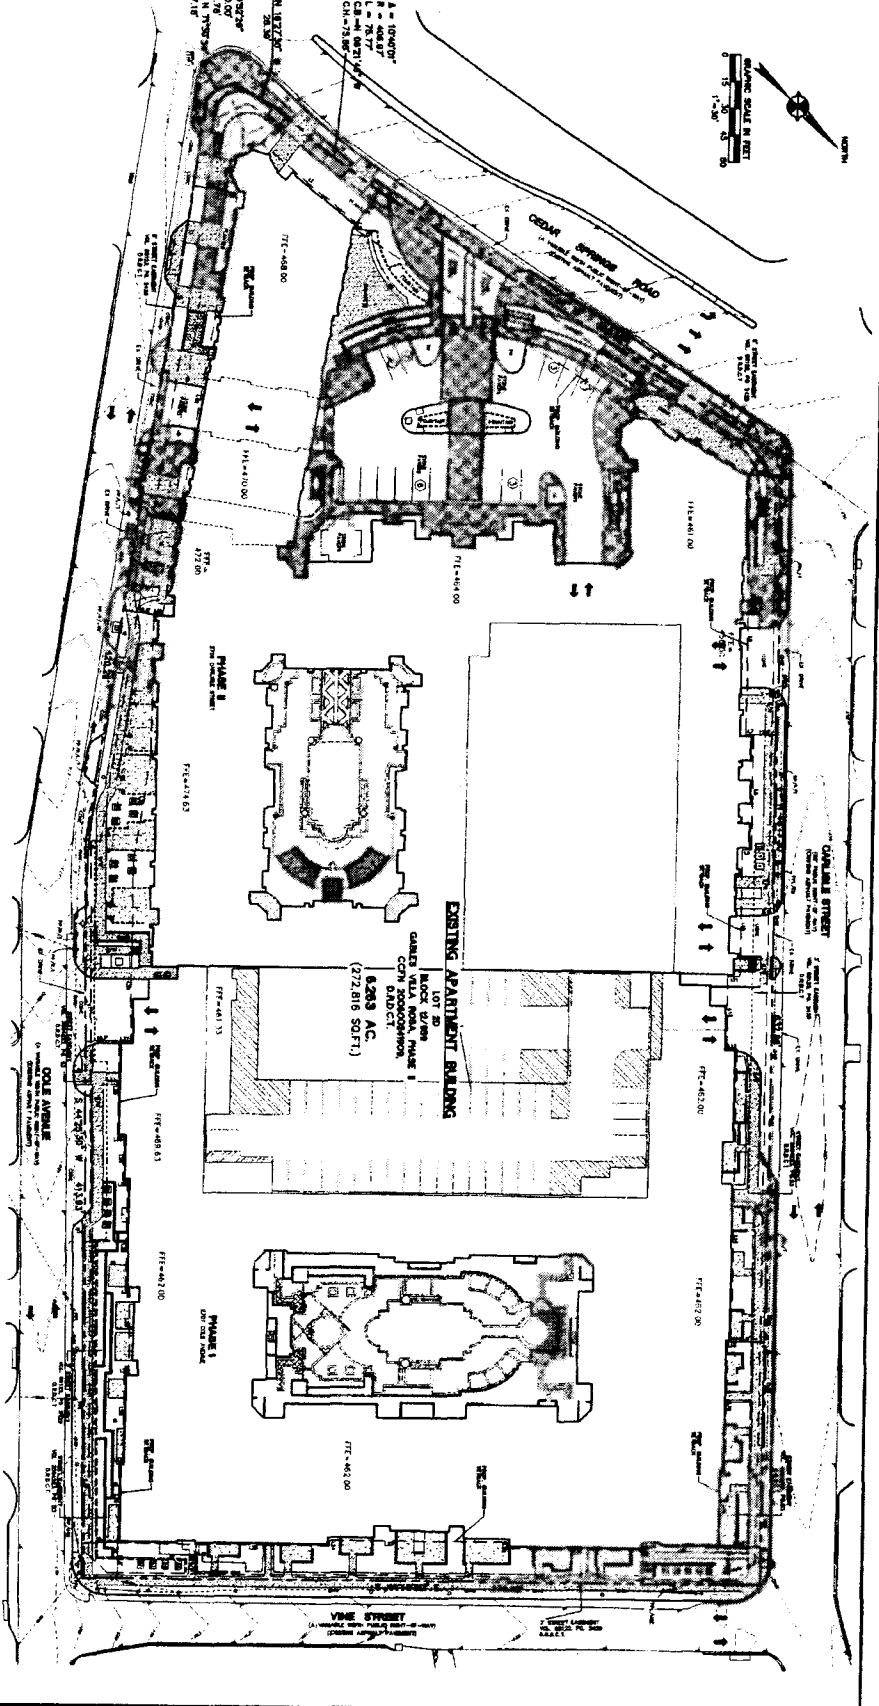


PROPOSED BUILDING SETBACK

LINE	FROM	TO	SETBACK
1	111-448.00	111-449.00	10.00

SITE DATA


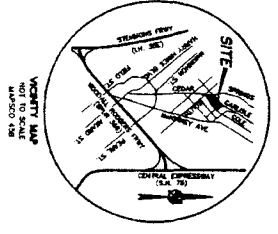

Bury+Partners
 ARCHITECTURAL CONSULTANTS
 DEVELOPMENT PLAN
 LOT 20, BLOCK 12/959
 DEPARTMENT OF DEVELOPMENT SERVICES
 CITY OF DALLAS, TEXAS

DATE: 12/12/09
 DRAWING NO: 100

Planned Development
 Subdistrict No. 86

Approved
 City Plan Commission
 February 12, 2009

Planned Development
 District No. 193