

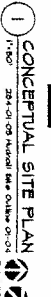
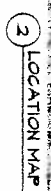
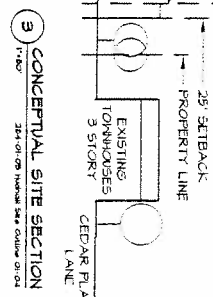


Server: Projects\Firewall\Firewall - Hudnall Apartments\Drawings\Site - 284-01-03 Hudnall Site Outline 01-04.dwg, Plotted on Jul 31, 2007 - 6:55am

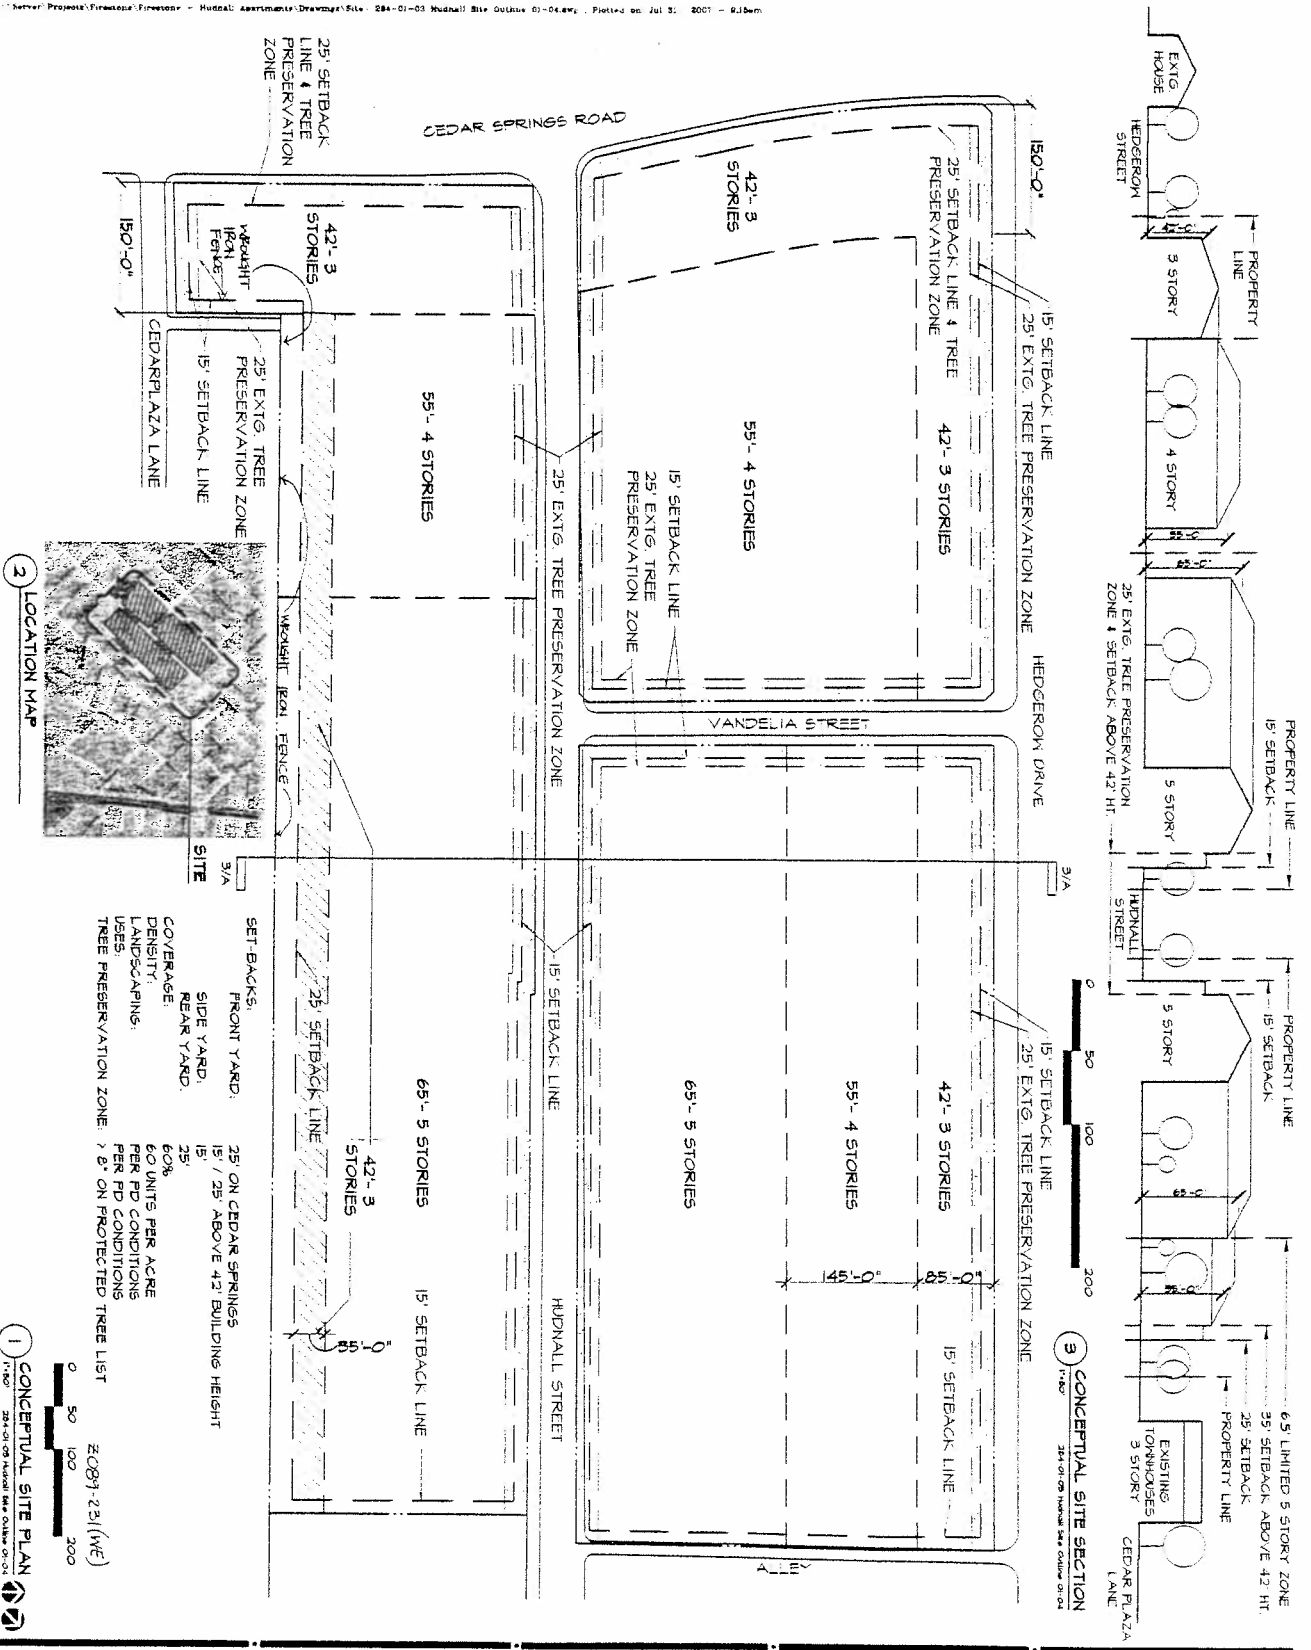

- SETBACKS:
- FRONT YARD: 25' ON CEDAR SPRINGS
- SIDE YARD: 15' / 25' ABOVE 42' BUILDING HEIGHT
- REAR YARD: 15'
- COVERAGES:
- DENSITY: 60%
- LANDSCAPING: 60 UNITS PER ACRE
- PER PD CONDITIONS
- TREE PRESERVATION ZONE: > 8' ON PROTECTED TREE LIST

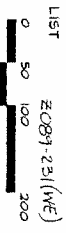

Planned Development
Subdistrict No. 89

Planned Development
District No. 193

HUDNALL APARTMENTS
DALLAS, TEXAS

CONCEPTUAL PLAN - VERSION 2

Approved
City Plan Commission
March 18, 2010

Seltzer
ASSOCIATES
4011 Ross Street
Dallas, Texas 75246
214 820 7235 FAX

5/11/11
A